



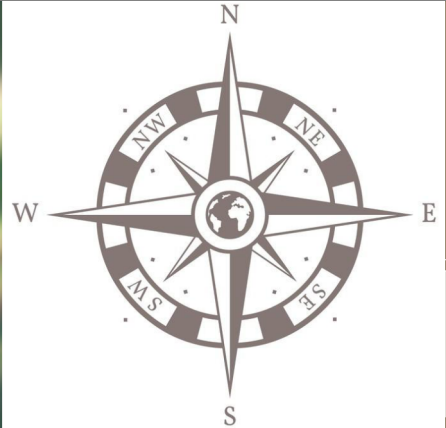

PUZ PLAN URBANISTIC ZONAL

Beneficiar : *Catrina Maria Otilia*
Mun. Tg-Jiu, Strada Ana Ipatescu, nr. FN, Jud. Gorj

1

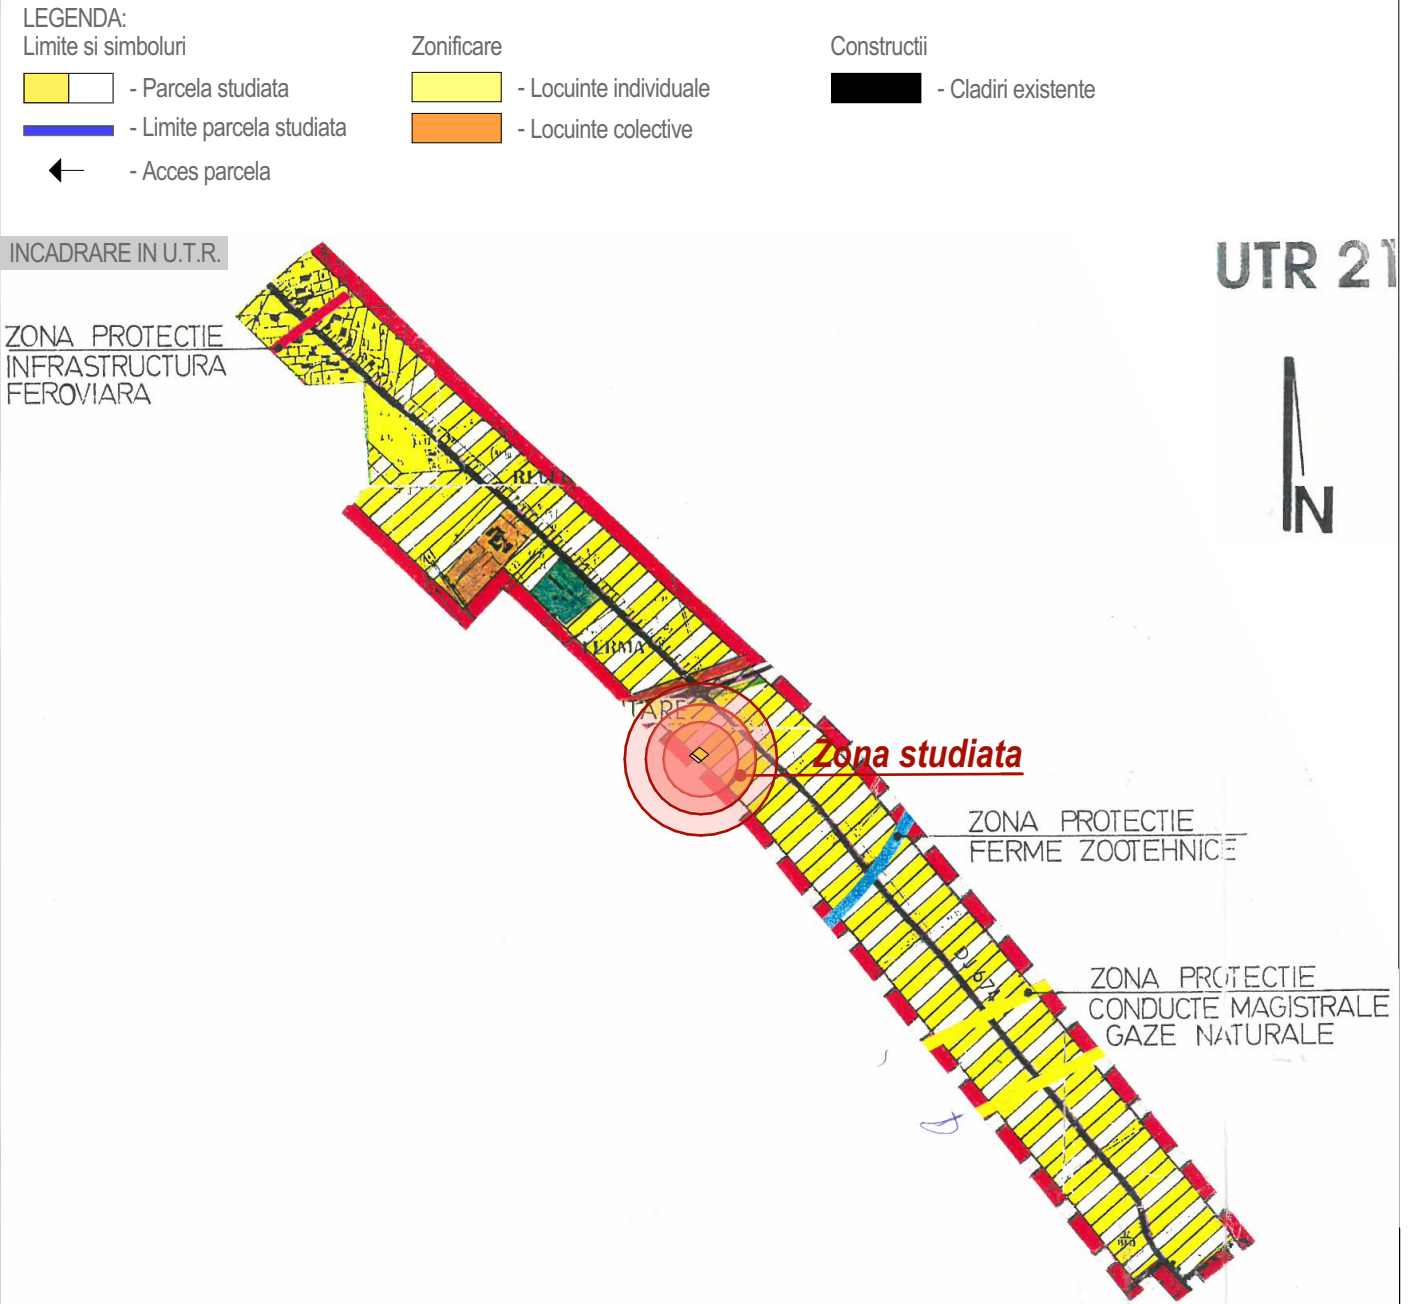

Cerinta	-Verificator -Expert	Nume :	Semnătură :	referat/expertiza nr ./data	
Proiectant general : aha.studio srl Mun. Târgu Jiu, Str. Vasile Alecsandri, nr. 44 Tel 0784.382.372 aha.studio@yahoo.com				beneficiar :	Beneficiar : <u>Catrina Maria Otilia</u> Amplasament : <u>Mun. Tg-Jiu, Str. Ana Ipatescu, nr. FN, Jud. Gorj</u> PR. NR: 22/2025
				proiect :	Denumire: <u>Elaborare PUZ pentru extindere teren intravilansii in vederea construirii</u> P.U.Z.
				planșă :	Titlu planșă : <u>PLAN DE INCADRARE IN ZONA</u> U.01
	Data:	Sef proiect :	Nume :	Semnătură :	
	ian.2025	Proiectat :	Arh. Hortopan Alexandru		
	Sc 1/2000	Desenat :	Arh. Hortopan Alexandru		