




EXISTENT
 P - P+1
POT 8 ... 19%
CUT 0,08 ... 0,19
 P+4 ÷ P+10
POT 25 ... 38%
CUT 1,25 ... 3,8


PROPUS
 P+1 - P+2
POT 35%
CUT 0,7 ... 1,05

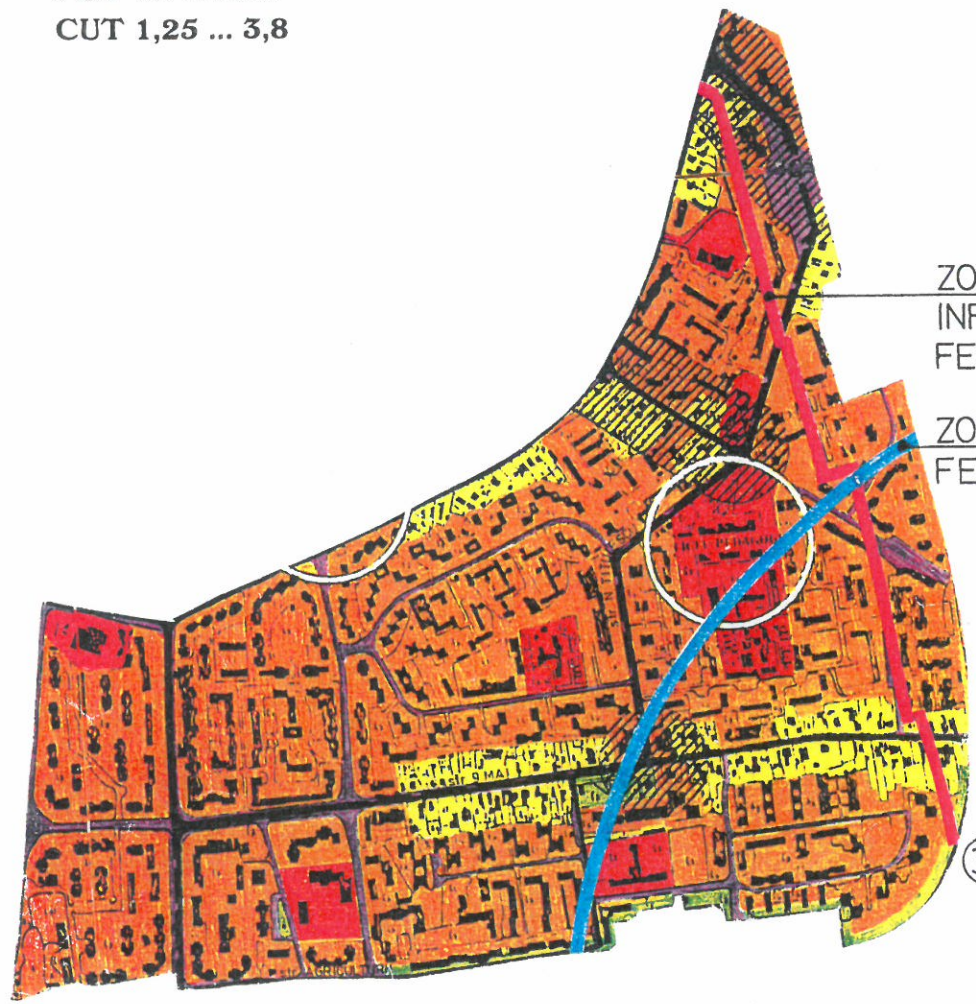

ZONA PROTECTIE
 INFRASTRUCTURA
 FERoviARA

ZONA PROTECTIE
 FERME ZOOTEHNICE

37 EXPROPRIERE
 VEZI TABEL ANEXA

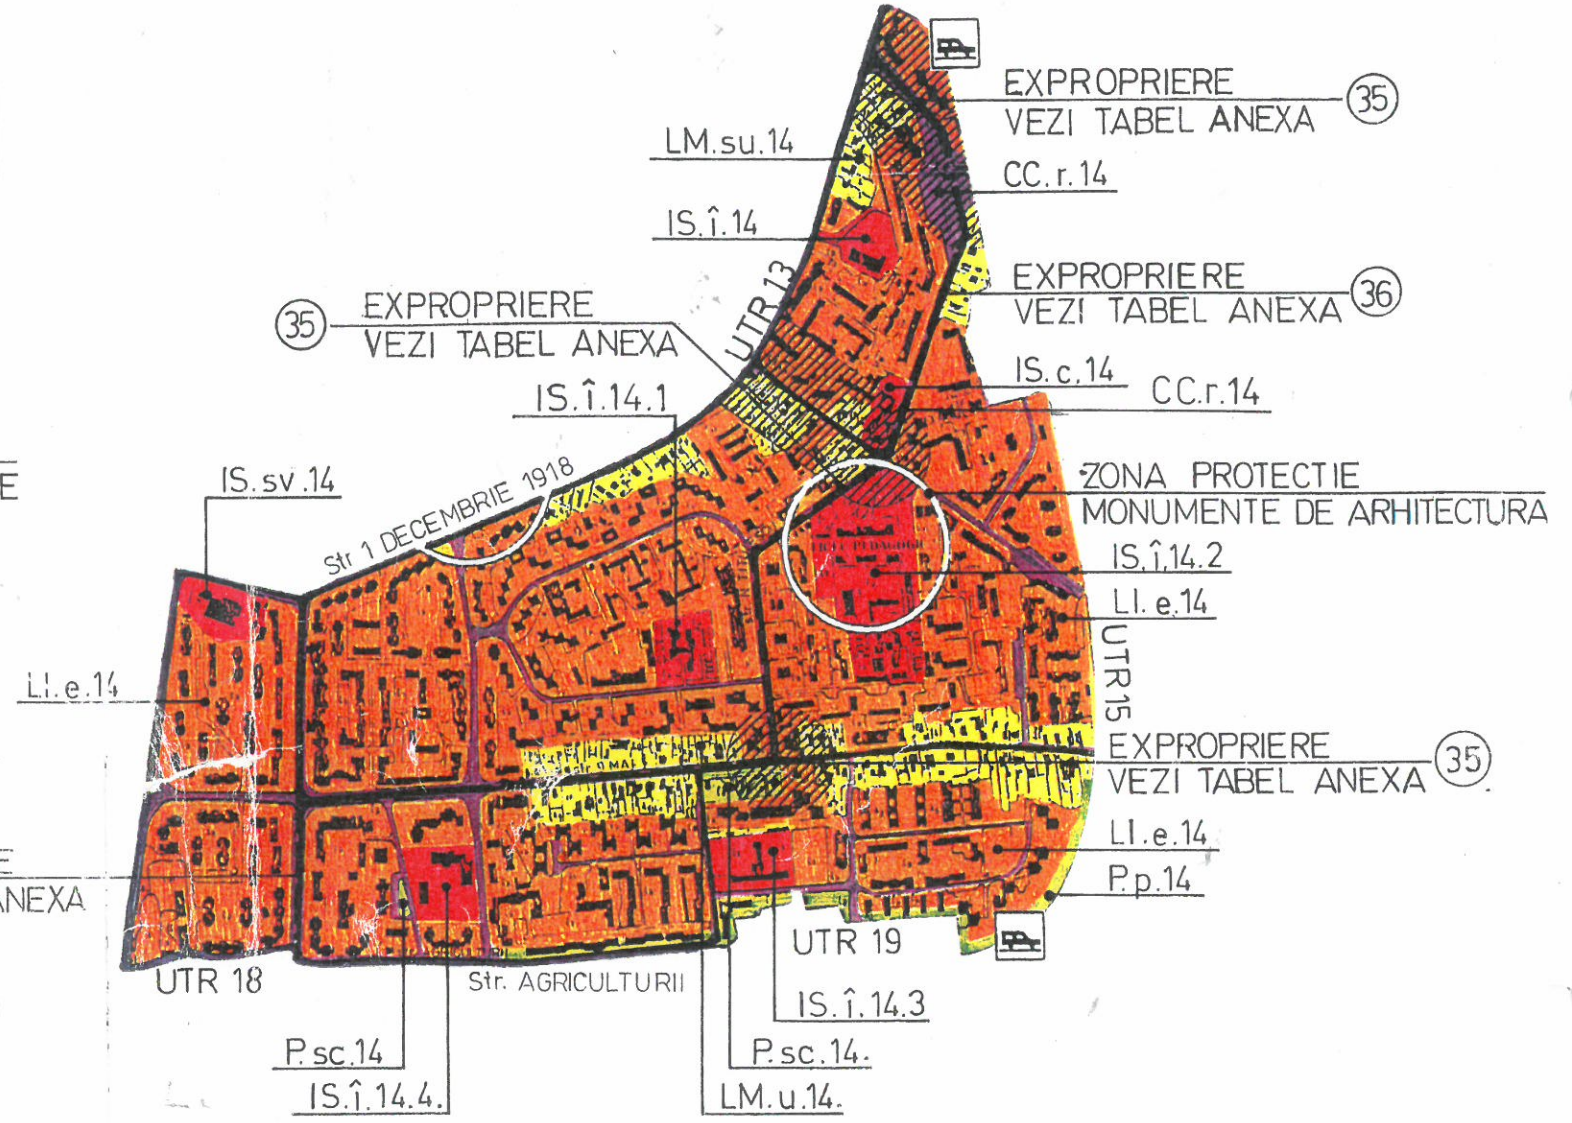

LM.su.14

IS.î.14

35 EXPROPRIERE
 VEZI TABEL ANEXA

CC.r.14

35 EXPROPRIERE
 VEZI TABEL ANEXA

IS.î.14.1

IS.c.14 CC.r.14

IS.sv.14

Str 1 DECEMBRIE 1918

ZONA PROTECTIE
 MONUMENTE DE ARHITECTURA

IS.î.14.2

Ll.e.14

UTR15

35 EXPROPRIERE
 VEZI TABEL ANEXA

Ll.e.14

P.p.14

UTR 19

IS.î.14.3

P.sc.14.

LM.u.14.

UTR 18

P.sc.14

IS.î.14.4.

Str. AGRICULTURII