


LEGENDA:

- C1 locuinta existenta (129.00mp)
- C2 anexa existenta (79.00mp)
- C3 terasa existenta (46.00mp)
- C4 centrala termica existenta (7.00mp)
- C5 gataj existent (21.00mp)
- C6 spatiu comercial existent (70.00mp)
- Spatiu comercial in curs de executie (300.00mp)
- 10 casute camping propuse (25.00x10=250.00mp)
- Terase propuse (69.8mp)
- Foisor propus (119.00mp)
- Toalete propuse (21.40mp)
- Spatii de joaca + agrement (4.863,53mp)
- Alee auto existenta (356.61mp)
- Alee pietonala existenta (55.52mp)
- Alee auto propusa (1.489,41mp)
- Alee pietonala propusa (1.966,49mp)
- 11 locuri de parcare spatiu comercial (137.5mp)
- 15 locuri de parcare propuse 2,5x5 (12.50x15=187.5mp)
- Fosa septica propusa 1x2.60 (2.60mp)
- Pubele de gunoi 1.5x3
- Spatiu verde (7.846,14mp)
- Limita de proprietate


- Retea apa potabila existenta
- Racord apa potabila propus
- Racord canalizare propus
- Retea energie electrica existenta
- Racord energie electrica propus

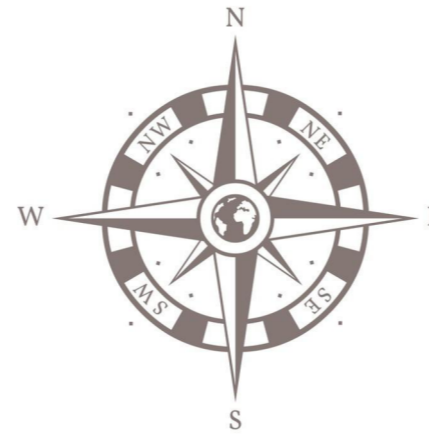

PUZ PLAN URBANISTIC ZONAL

Beneficiar : Vransy Elena Tamara
Mun. Tg-Jiu, Str. Ana Ipatescu, nr. 171, Jud. Gorj

4

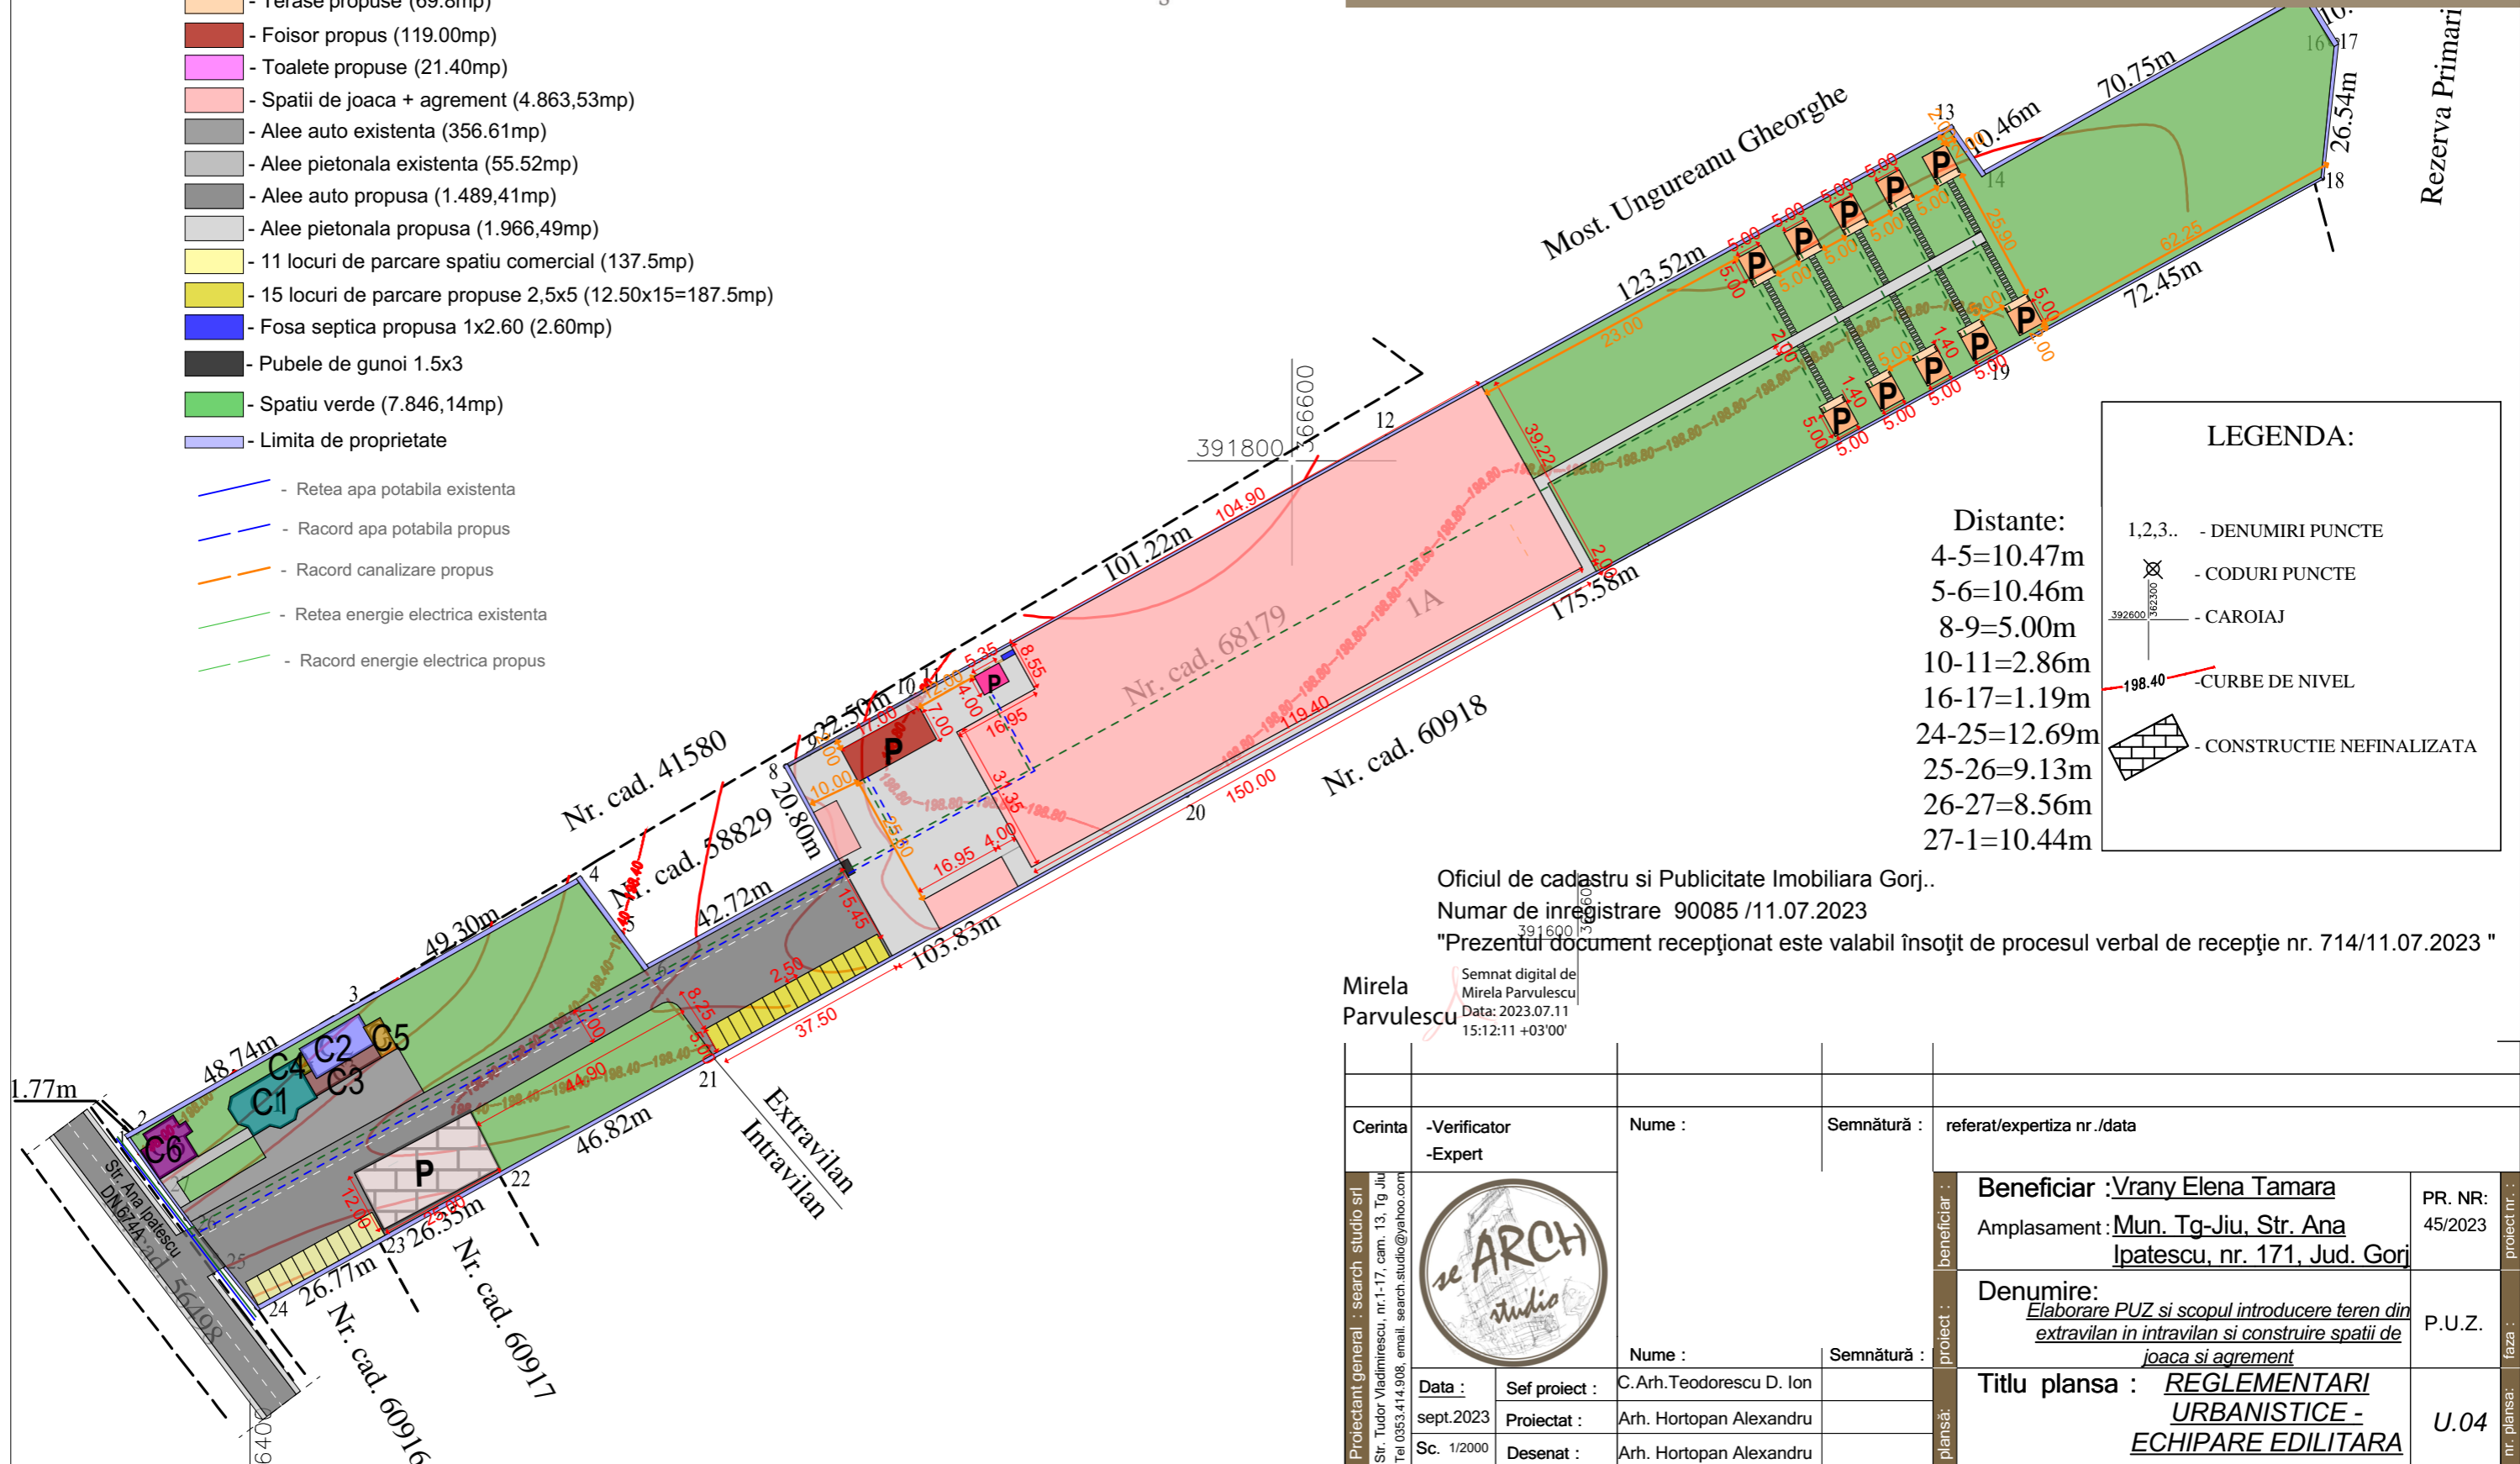

LEGENDA:

- 1,2,3.. - DENUMIRI PUNCTE
- ⊗ - CODURI PUNCTE
- 392600 - CAROIAJ
- 198.40 - CURBE DE NIVEL
- CONSTRUCTIE NEFINALIZATA

- Distante:**
- 4-5=10.47m
 - 5-6=10.46m
 - 8-9=5.00m
 - 10-11=2.86m
 - 16-17=1.19m
 - 24-25=12.69m
 - 25-26=9.13m
 - 26-27=8.56m
 - 27-1=10.44m

Oficiul de cadastru si Publicitate Imobiliara Gorj..

Numar de inregistrare 90085 /11.07.2023

"Prezentul document receptionat este valabil insozit de procesul verbal de receptie nr. 714/11.07.2023"

Mirela Parvulescu
Semnat digital de Mirela Parvulescu
Data: 2023.07.11 15:12:11 +03'00'

Cerinta		-Verificator -Expert	Nume :	Semnatura :	referat/expertiza nr./data
Proiectant general : search studio srl Str. Tudor Vladimirescu, nr.1-17, cam. 13, Tg Jiu Tel 0353.414.908, email: search.studio@yahoo.com			Nume :	Semnatura :	Beneficiar : Vransy Elena Tamara
			Data : sept.2023		Amplasament : Mun. Tg-Jiu, Str. Ana Ipatescu, nr. 171, Jud. Gorj
Sc. 1/2000		Desenat : Arh. Hortopan Alexandru	Titlu plansa : REGLEMENTARI URBANISTICE - ECHIPARE EDILITARA		PR. NR: 45/2023
Denumire: Elaborare PUZ si scopul introducere teren din extravilan in intravilan si construire spatii de joaca si agrement					P.U.Z.
nr. plansa: U.04					proiect nr. : faza :