
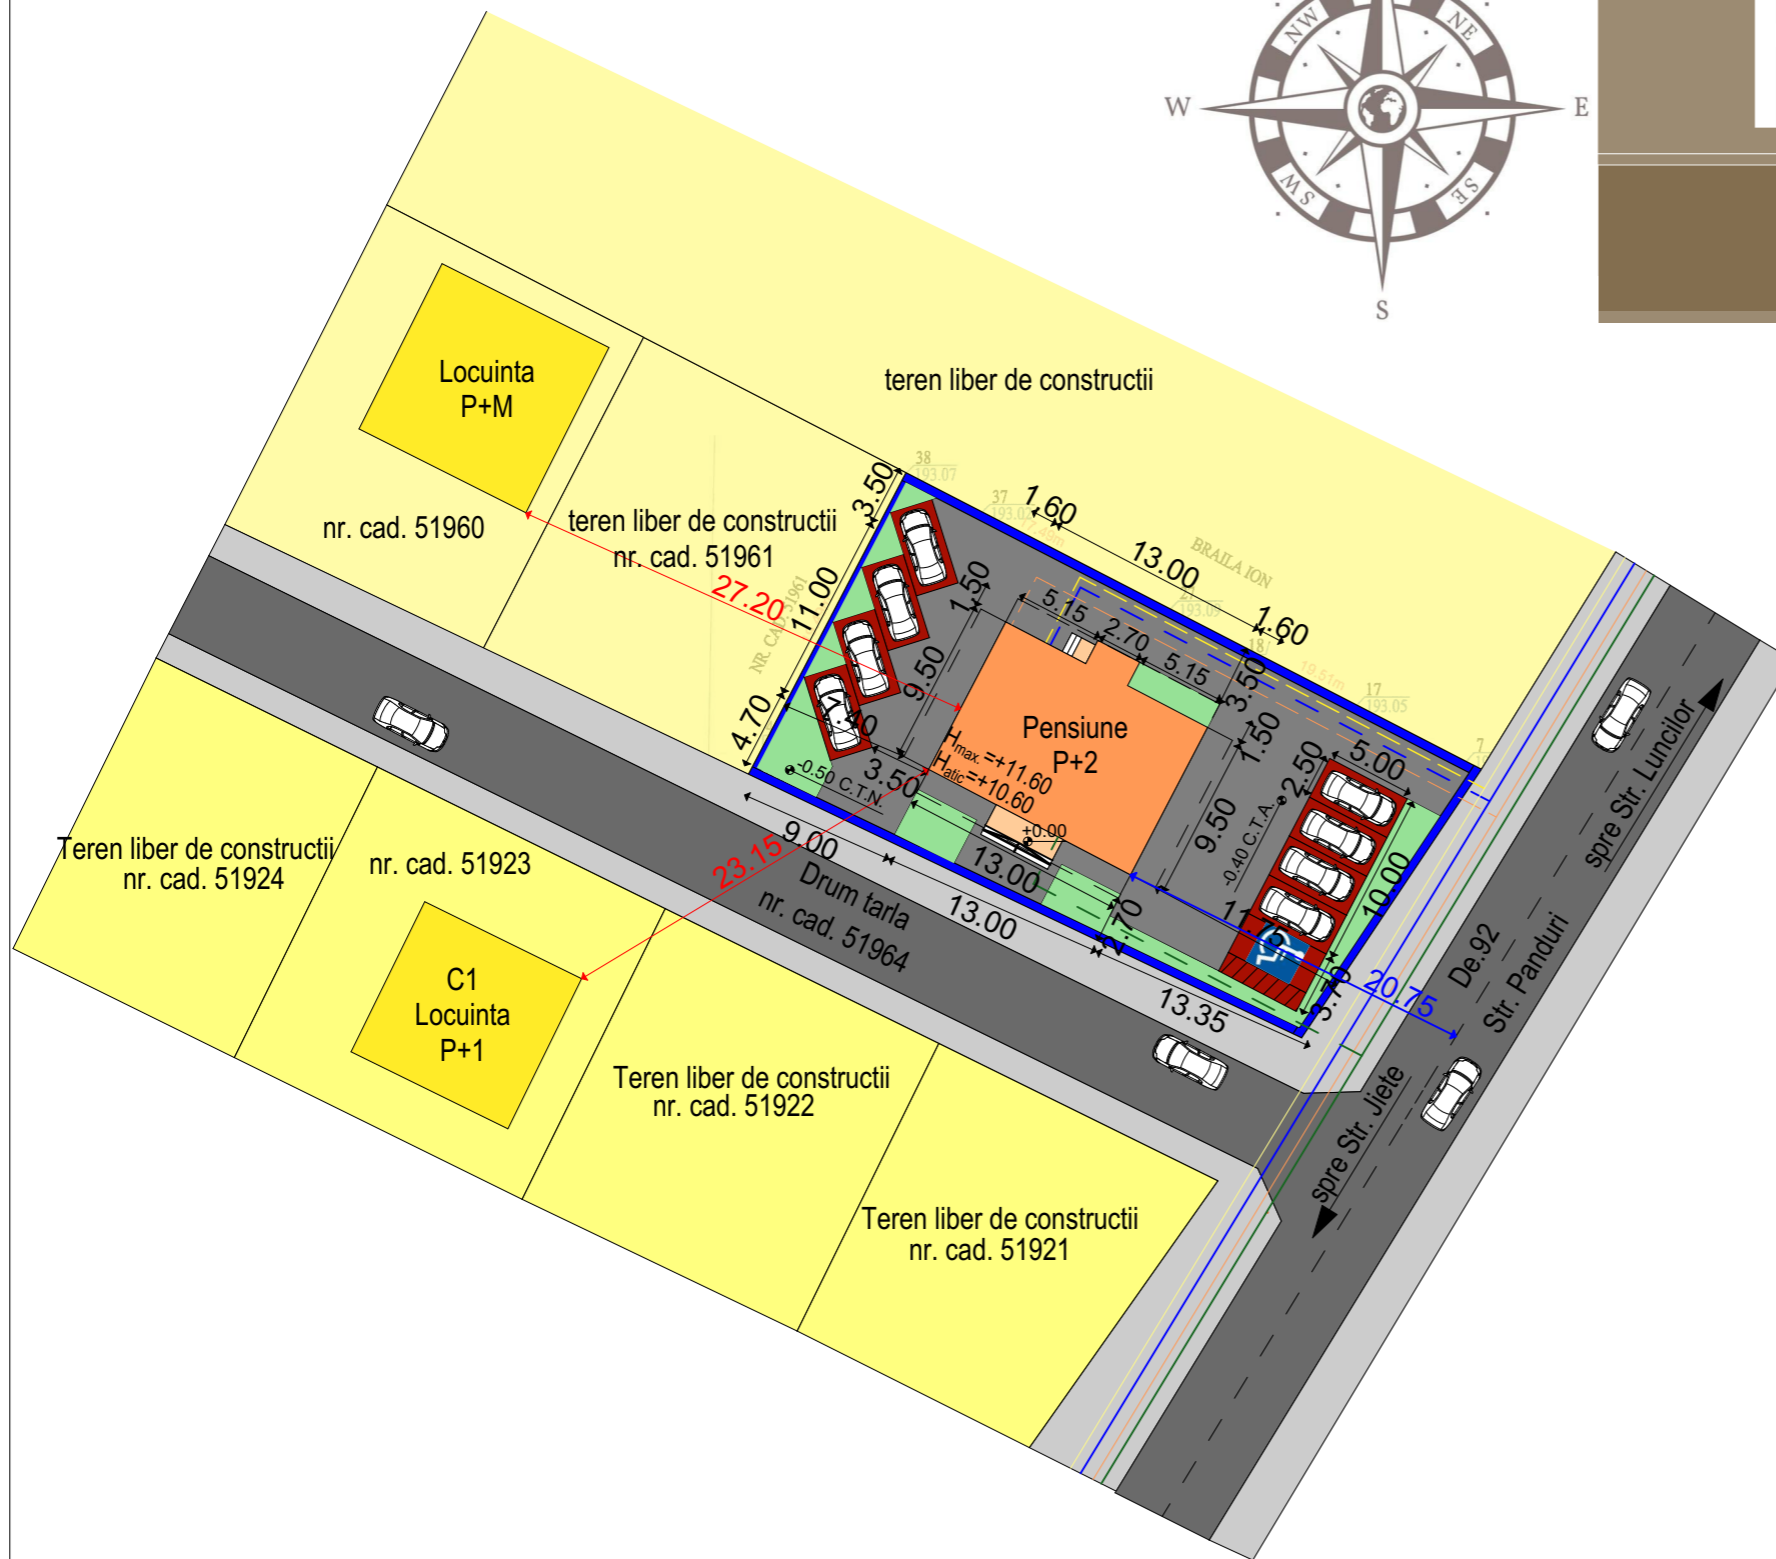


PUD PLAN URBANISTIC DE DETALIU

Beneficiar : ODONTOTERAPIE SRL prin Pirvu Raluca Maria
Mun. Tg-Jiu, Str. Panduri, nr. 194, Jud. Gorj

5

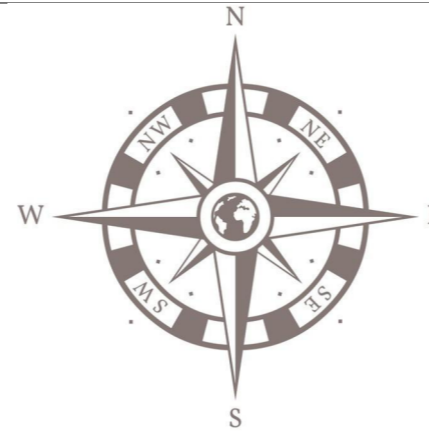

- - Retea apa potabila existenta
- - - - Racord apa potabila propus
- - Retea gaze naturale existenta
- - - - Racord gaze naturale propus
- - Racord canalizare existent
- - - - Racord canalizare propus
- - Retea energie electrica existenta
- - - - Racord energie electrica propus

Cerinta	-Verificator -Expert	Nume :	Semnătură :	referat/expertiza nr./data
Proiectant general : search studio srl Str. Tudor Vladimirescu, nr.1-17, cam. 13, Tg Jiu Tel 0353.414.908, email: search.studio@yahoo.com				Beneficiar : ODONTOTERAPIE SRL prin Pirvu Raluca Maria Amplasament : Mun. Tg-Jiu, Strada Panduri, nr. 194, Jud. Gorj
				Denumire: <i>Elaborare Plan Urbanistic de Detaliu si documentatie tehnica pentru autorizarea executarii lucrarilor de construire „pensiune si imprejmuire teren”</i>
				Titlu plansa : OBIECTIVE DE UTILITATE PUBLICA
Data :	Sef proiect :	Arh. Hortopan Alexandru		
Sc. 1/500	Desenat :	Arh. Hortopan Alexandru		
				PRNR 141/2024
				P.U.D.
				U.05