




EXISTENT  
P  
POT 8 ... 10%  
CUT 0,08 ... 0,10

PROPUS  
P + P+2  
POT 30%  
CUT 0,3 ... 0,9

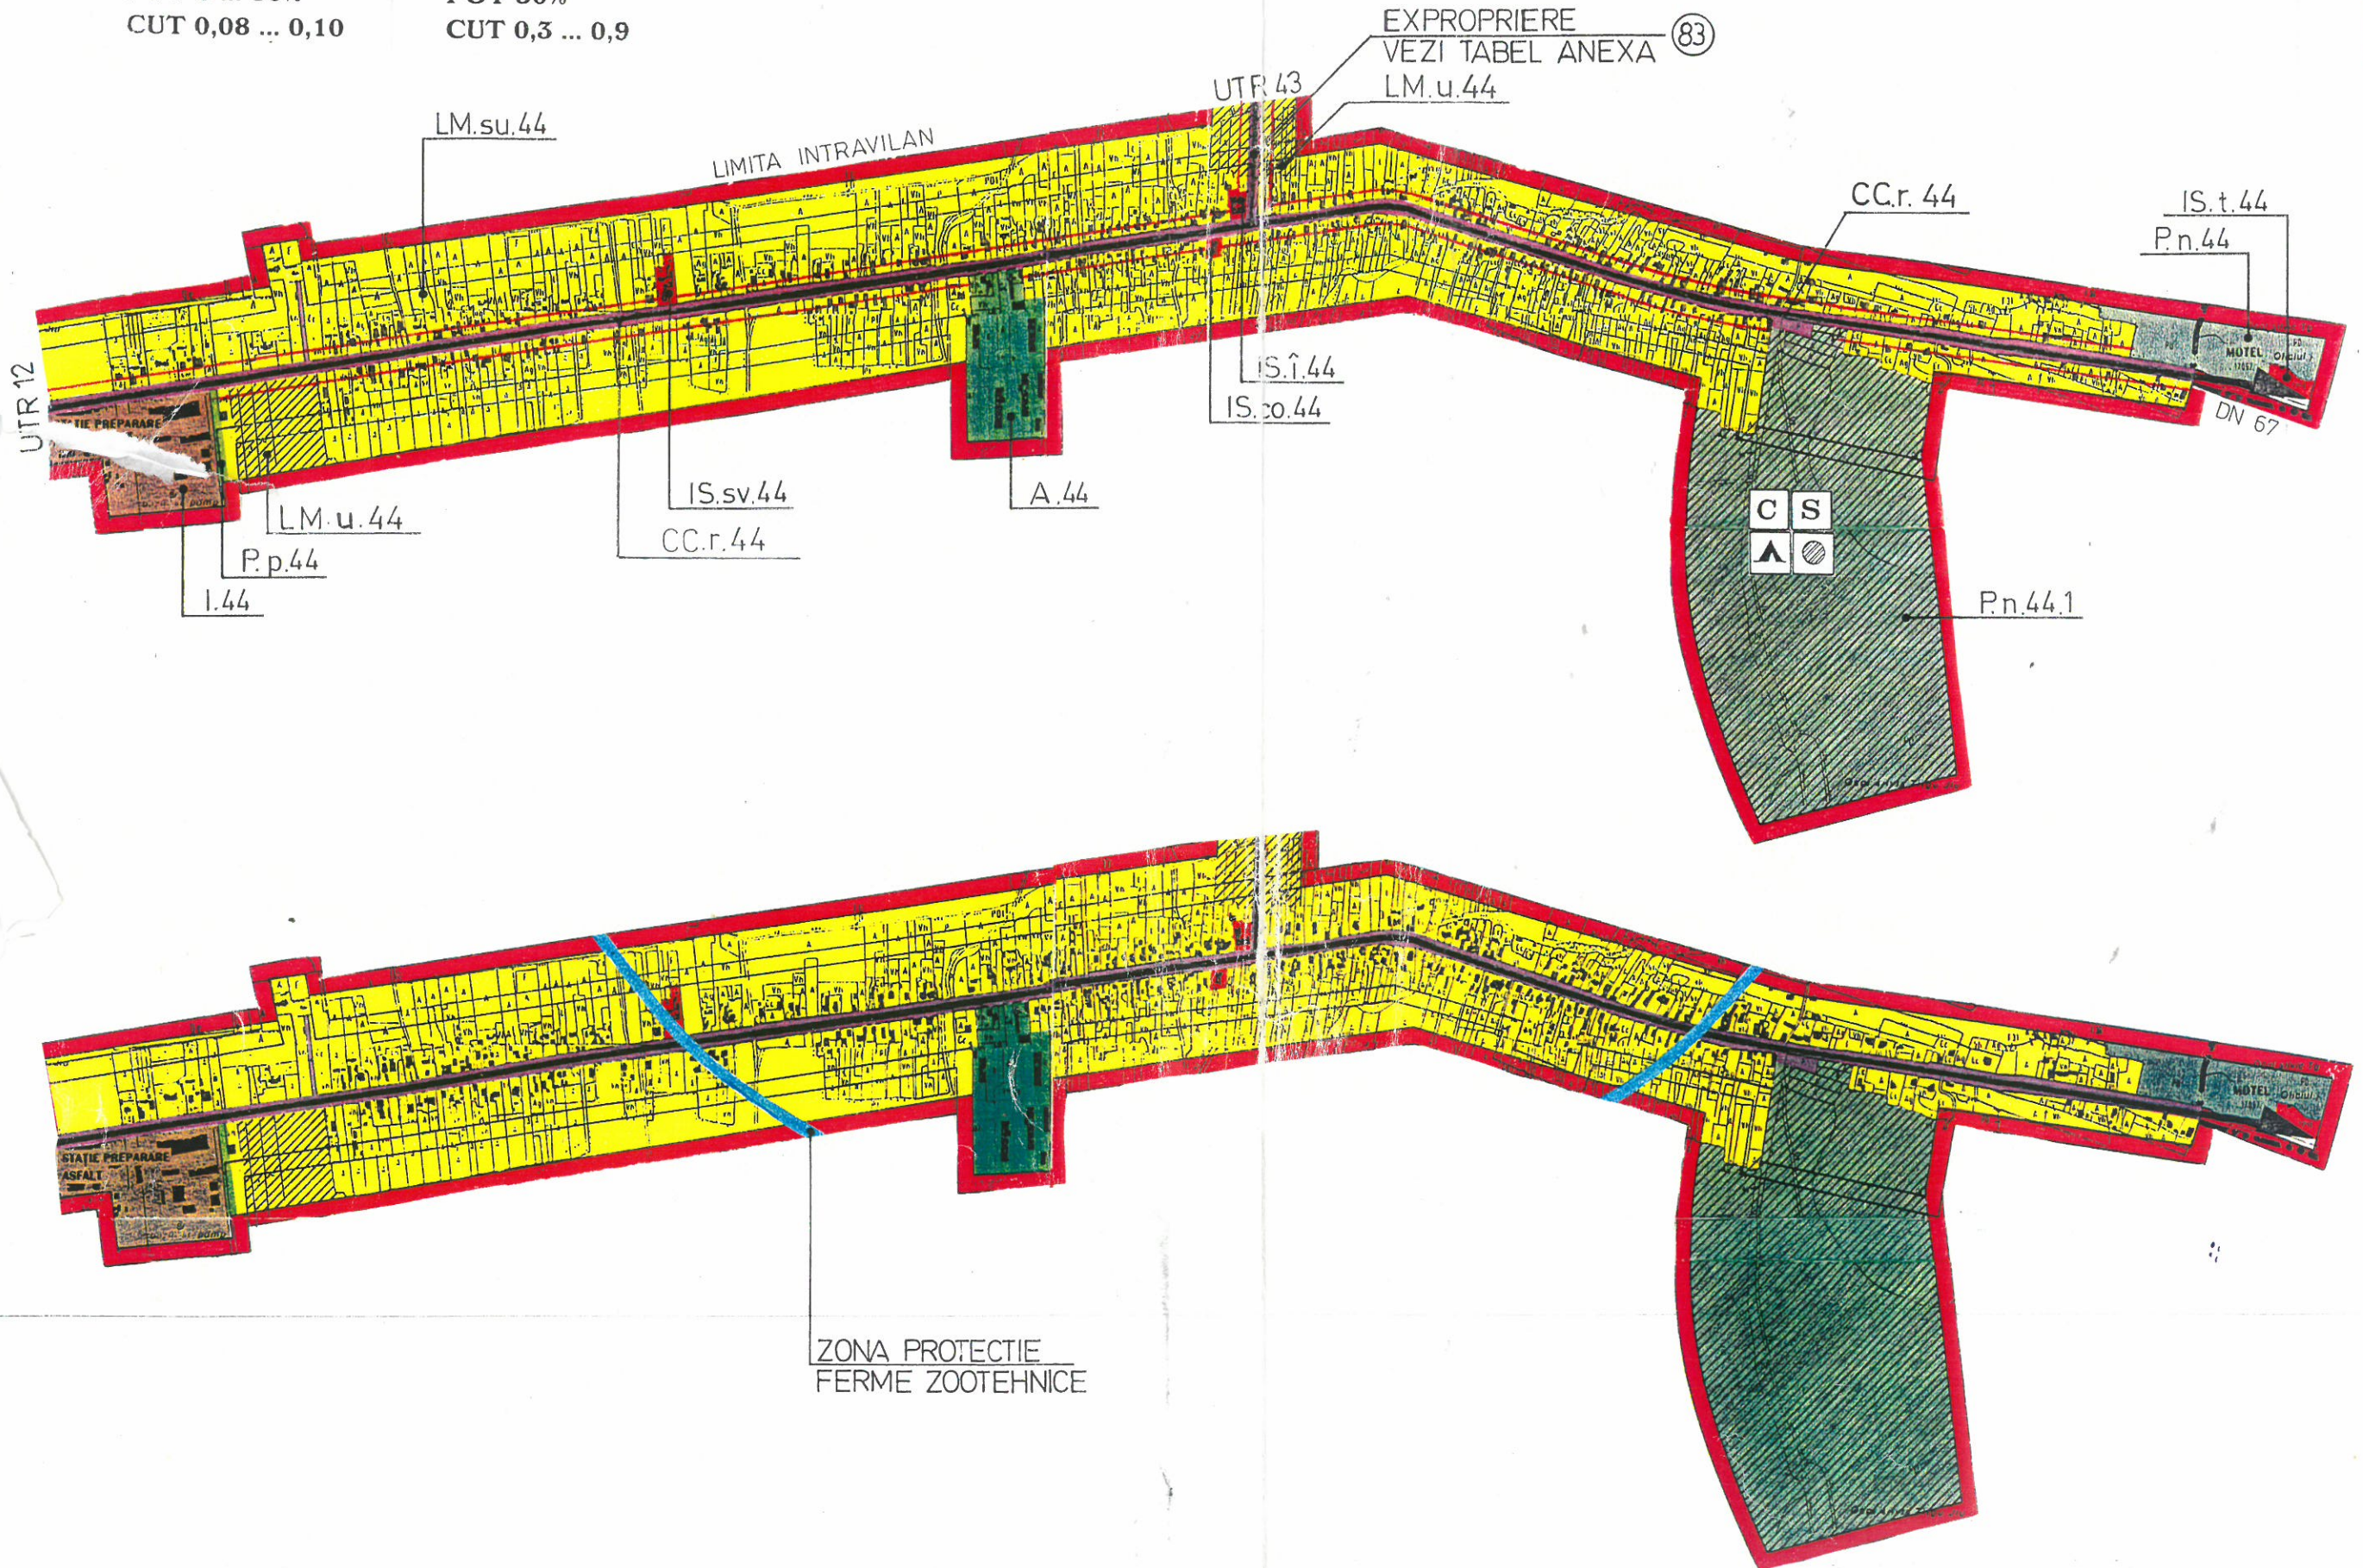

ZONA PROTECTIE  
FERME ZOOTEHNICE