



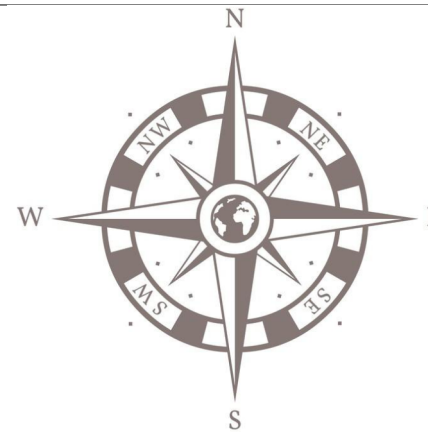

PUD PLAN URBANISTIC DE DETALIU

Beneficiar : MATISICHIDATE SRL prin Munteanu Iulian Florin
Mun. Tg-Jiu, Strada Panduri, nr. 145, Jud. Gorj

4

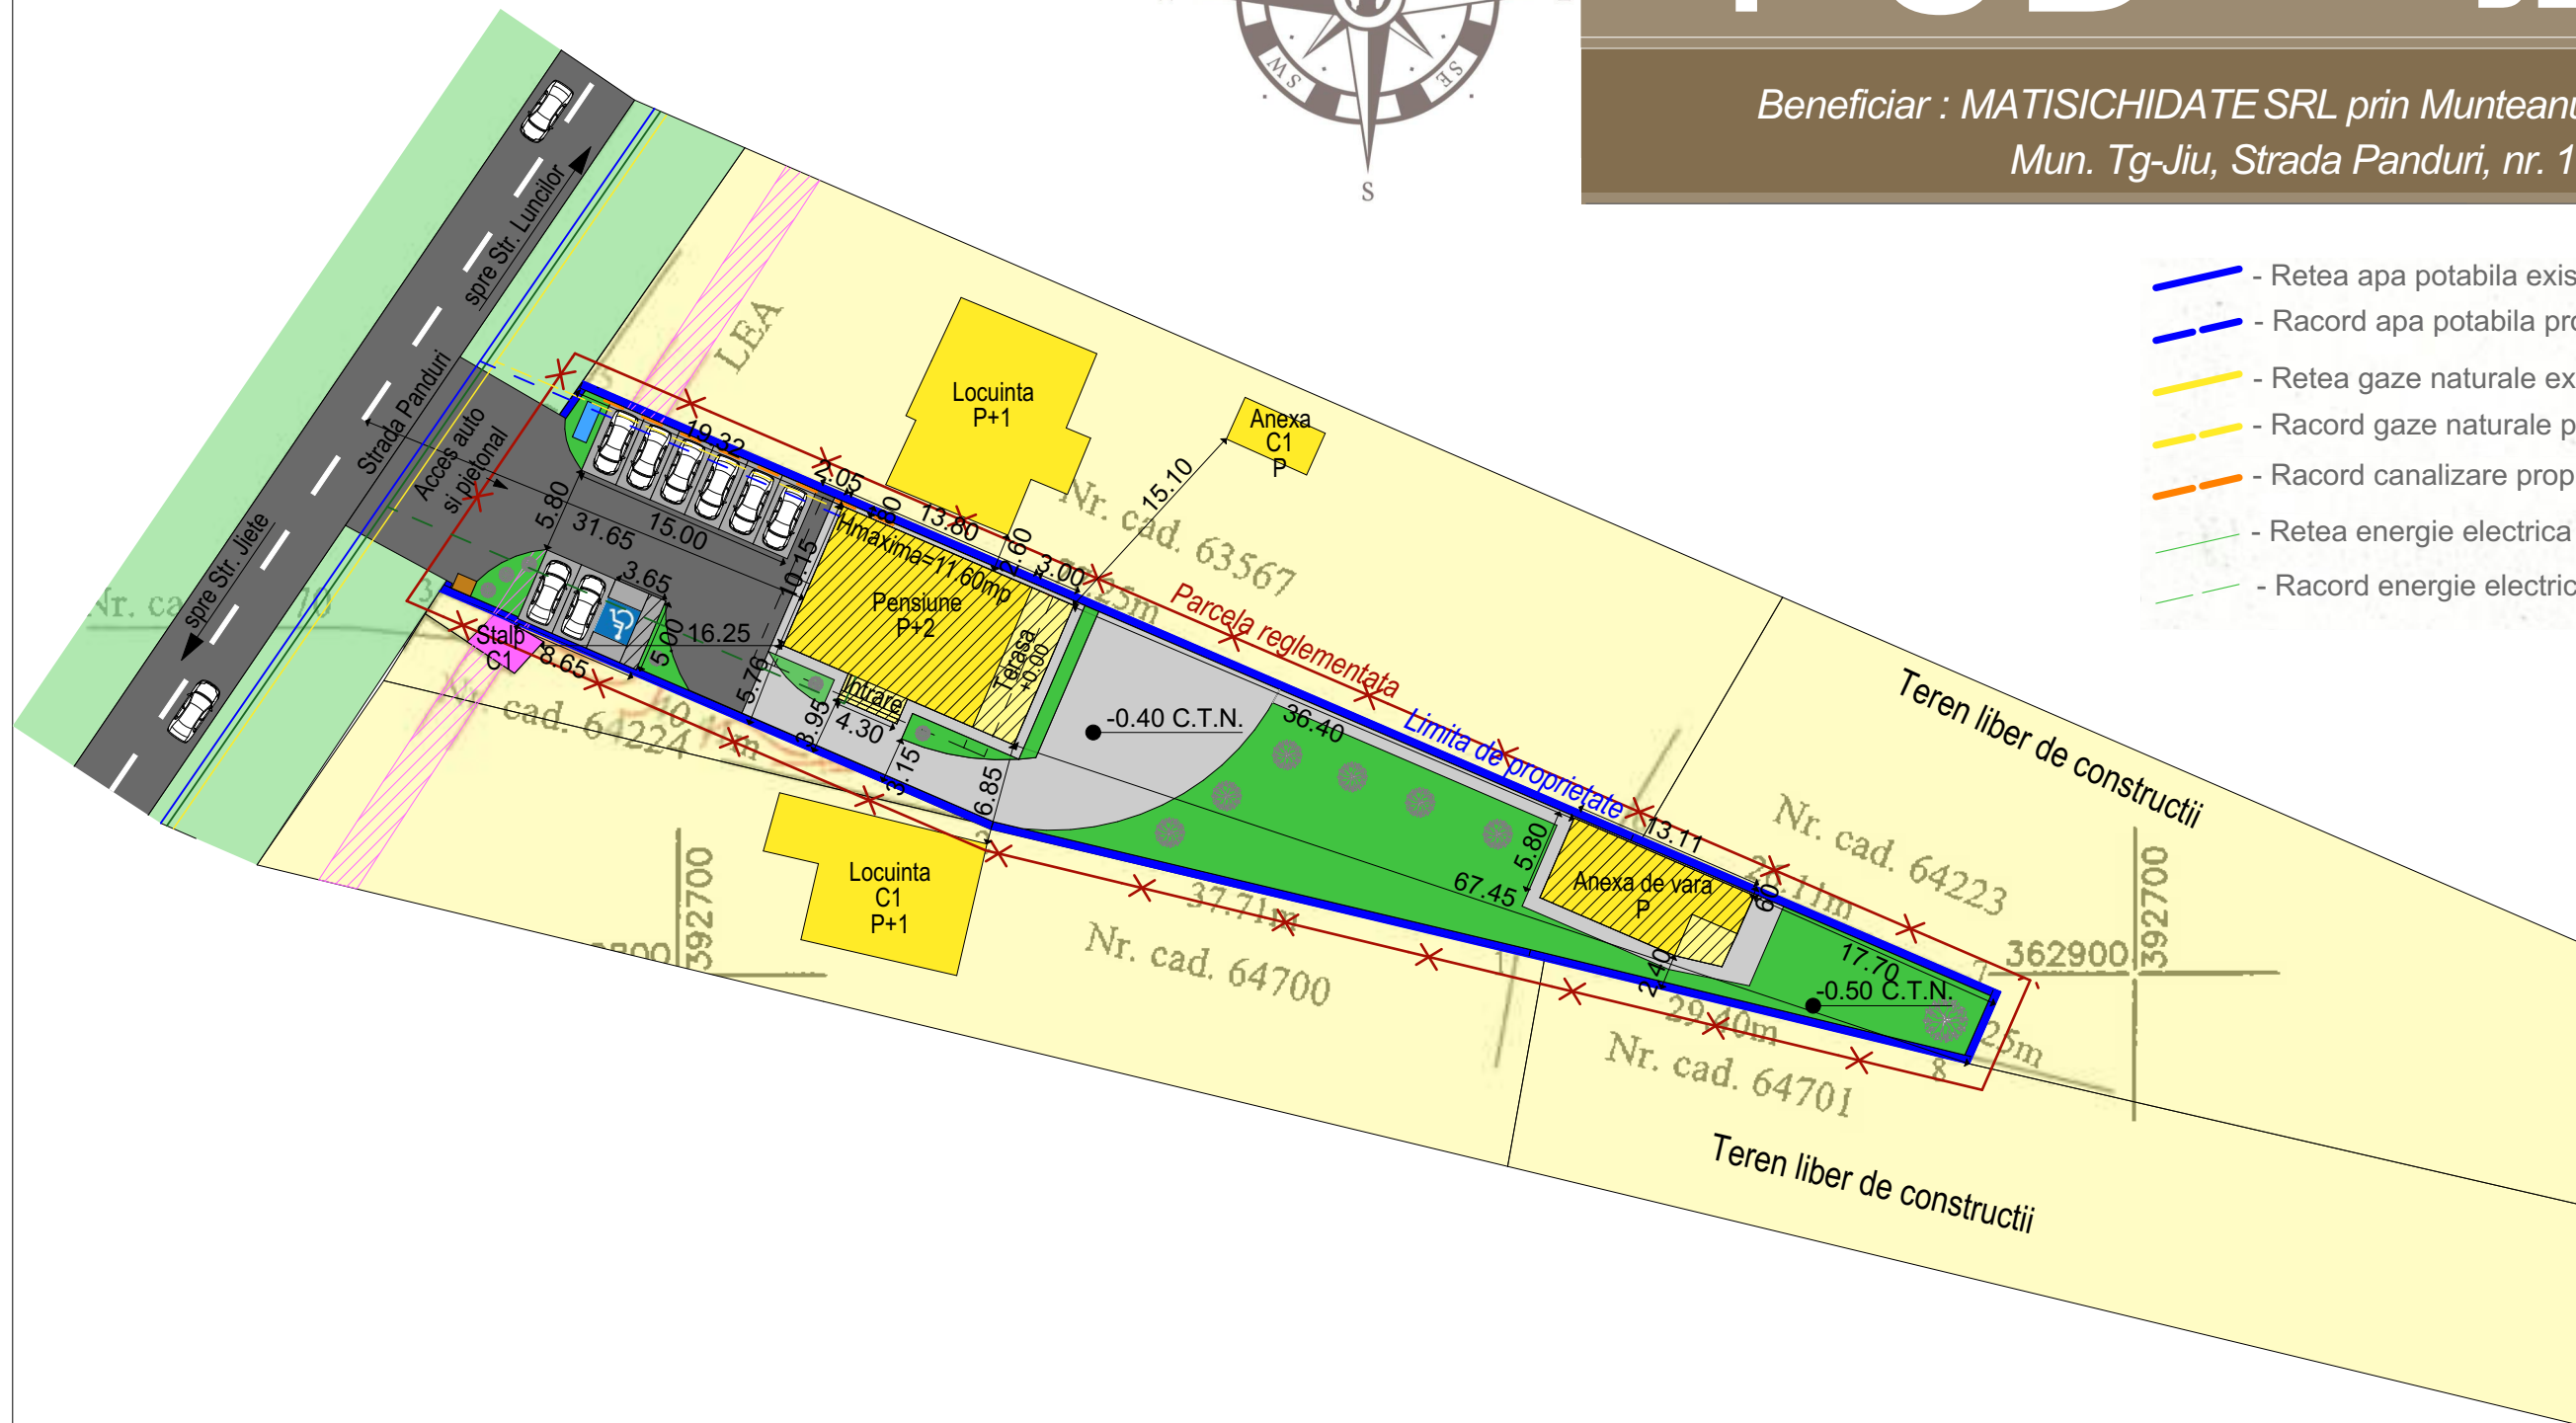

- Retea apa potabila existenta
- Racord apa potabila propus
- Retea gaze naturale existenta
- Racord gaze naturale propus
- Racord canalizare propus
- Retea energie electrica existenta
- Racord energie electrica propus

Cerinta	-Verificator -Expert	Nume :	Semnătură :	referat/expertiza nr ./data	
Proiectant general : search studio srl Mun.Tg-Jiu, Str. Vasile Alecsandri, nr.44, Jud. Gorj Tel 0784382372, e-mail: search.studio@yahoo.com				Beneficiar : <u>MATISICHYDATE SRL prin Munteanu Iulian Florin</u>	PR.NR: 231/2024
				Amplasament : <u>Mun. Tg-Jiu, Str. Panduri, nr. cad. 63568, Jud. Gorj</u>	
			Denumire: <u>Elaborare Plan Urbanistic de Detaliu si documentatie tehnica pentru autorizarea executarii lucrarilor de construire pensiune si bazin etans vidanjabil</u>	P.U.D.	
			Titlu plansa : <u>REGLEMENTARI</u> <u>EDILITARE</u>	U.04	
	Data: august.2024	Sef proiect :	Arh. Hortopan Alexandru		
		Proiectat :	Arh. Hortopan Alexandru		
	Sc. 1/500	Desenat :	Arh. Hortopan Alexandru		