


PUD PLAN URBANISTIC DE DETALIU

Beneficiar : SC BMN REZIDENT SRL prin Nadolu Bogdan Danut
Mun. Tg-Jiu, Str. Biczaz, nr. 6, Jud. Gorj

5

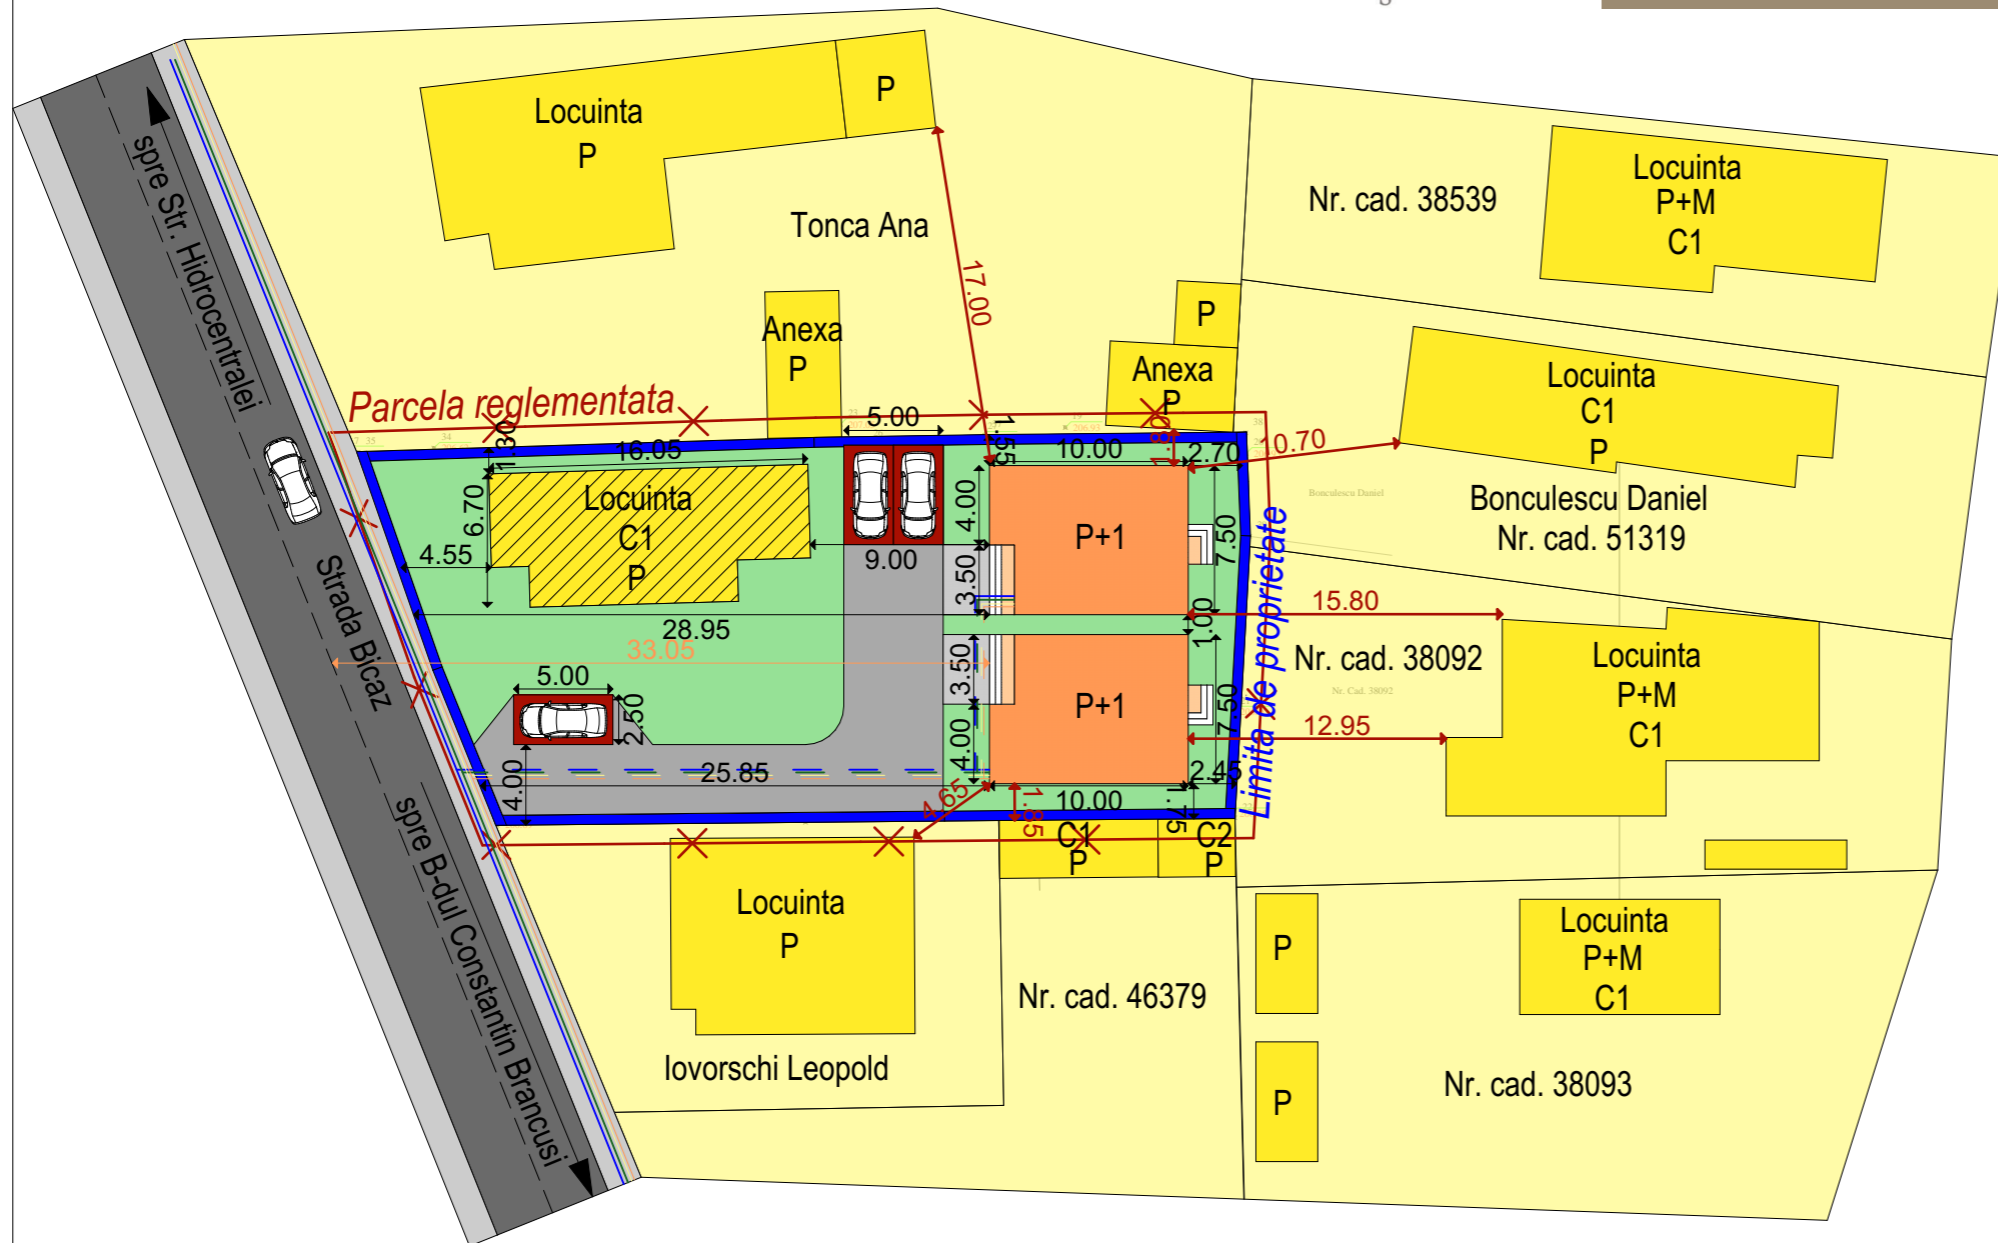

- Retea apa potabila existenta
- Racord apa potabila propus
- Retea gaze naturale existenta
- Racord gaze naturale propus
- Racord canalizare existent
- Racord canalizare propus
- Retea energie electrica existenta
- Racord energie electrica propus

Cerinta	-Verificator -Expert	Nume :	Semnătură :	referat/expertiza nr ./data
Proiectant general : search studio srl Mun.Tg-Jiu, Str. Vasile Alecsandri, nr.44, Jud. Gorj Tel 0784382372, email: search.studio@yahoo.com				Beneficiar : SC BMN REZIDENT SRL prin Nadolu Bogdan Danut Amplasament : Mun. Tg-Jiu, Strada Biczaz, nr. 6, Jud. Gorj
				Denumire: Intocmire PUD pentru construire 2 locuinte individuale
				Titlu plansa : OBIECTIVE DE UTILITATE PUBLICA
Data :	Sef proiect :	Arh. Hortopan Alexandru		PR.NR: 148/2024
Sc. 1/500	Proiectat :	Arh. Hortopan Alexandru		P.U.D.
	Desenat :	Arh. Hortopan Alexandru		U.05