


PUZ PLAN URBANISTIC ZONAL

Beneficiar : SC CUW IMPEX SRL prin Lemnaru Calin-Marian
Mun. Tg-Jiu, Strada 14 Octombrie, nr. 29, 25, 25B, Jud. Gorj

9

SITUATIE EXITENTA

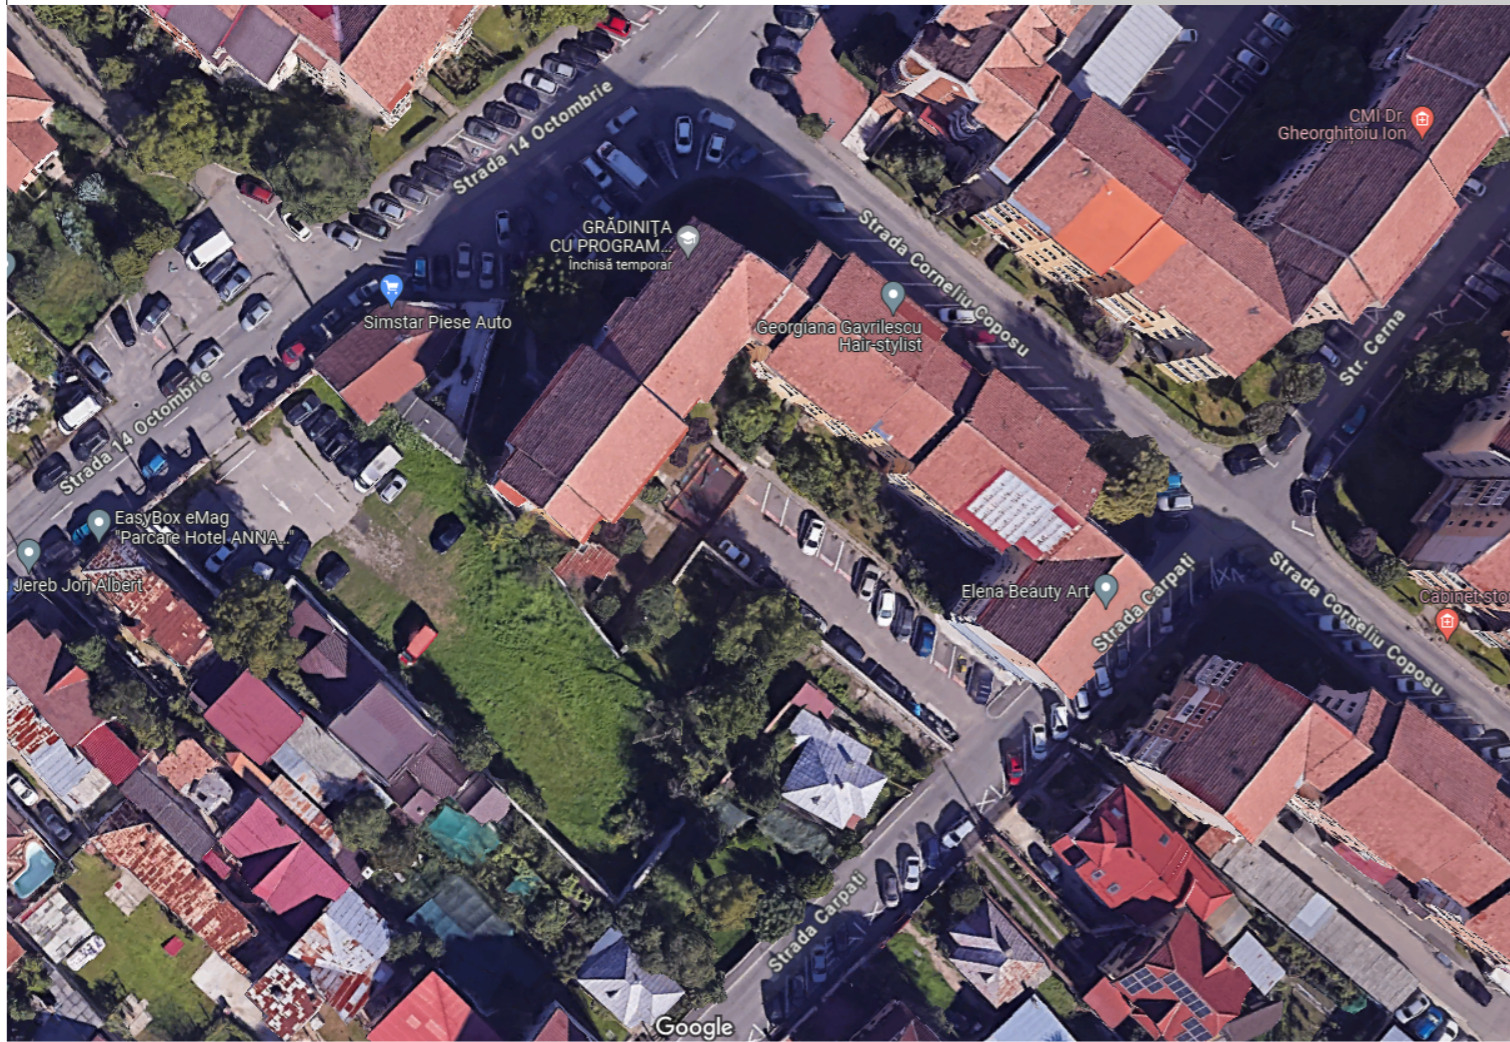

SITUATIE PROPUSA



Cerinta	-Verificator -Expert	Nume :	Semnătură :	referat/expertiza nr ./data	
Proiectant general : aha.studio srl Mun. Târgu Jiu, Str. Vasile Alecsandri, nr. 44 Tel 0784.382.372 aha.studio@yahoo.com		Nume :	Semnătură :	Beneficiar : SC CUW IMPEX SRL prin Lemnaru Calin-Marian Amplasament : Mun. Tg-Jiu, Strada 14 Octombrie, nr. 29, 25, 25B, Jud. Gorj	
		Data : martie.2024	Sef proiect : Arh. Camui Iulian		Denumire : <i>Elaborare PUZ: Construire locuinte, servicii si comert</i>
		Sc 1/50	Proiectat : Arh. Hortopan Alexandru		Titlu plansa : <i>DEFASURATA STRADALA EXISTENT SI PROPUS</i>
		Desenat : Arh. Hortopan Alexandru		PR. NR: 11/2024 P.U.Z. U.09	