
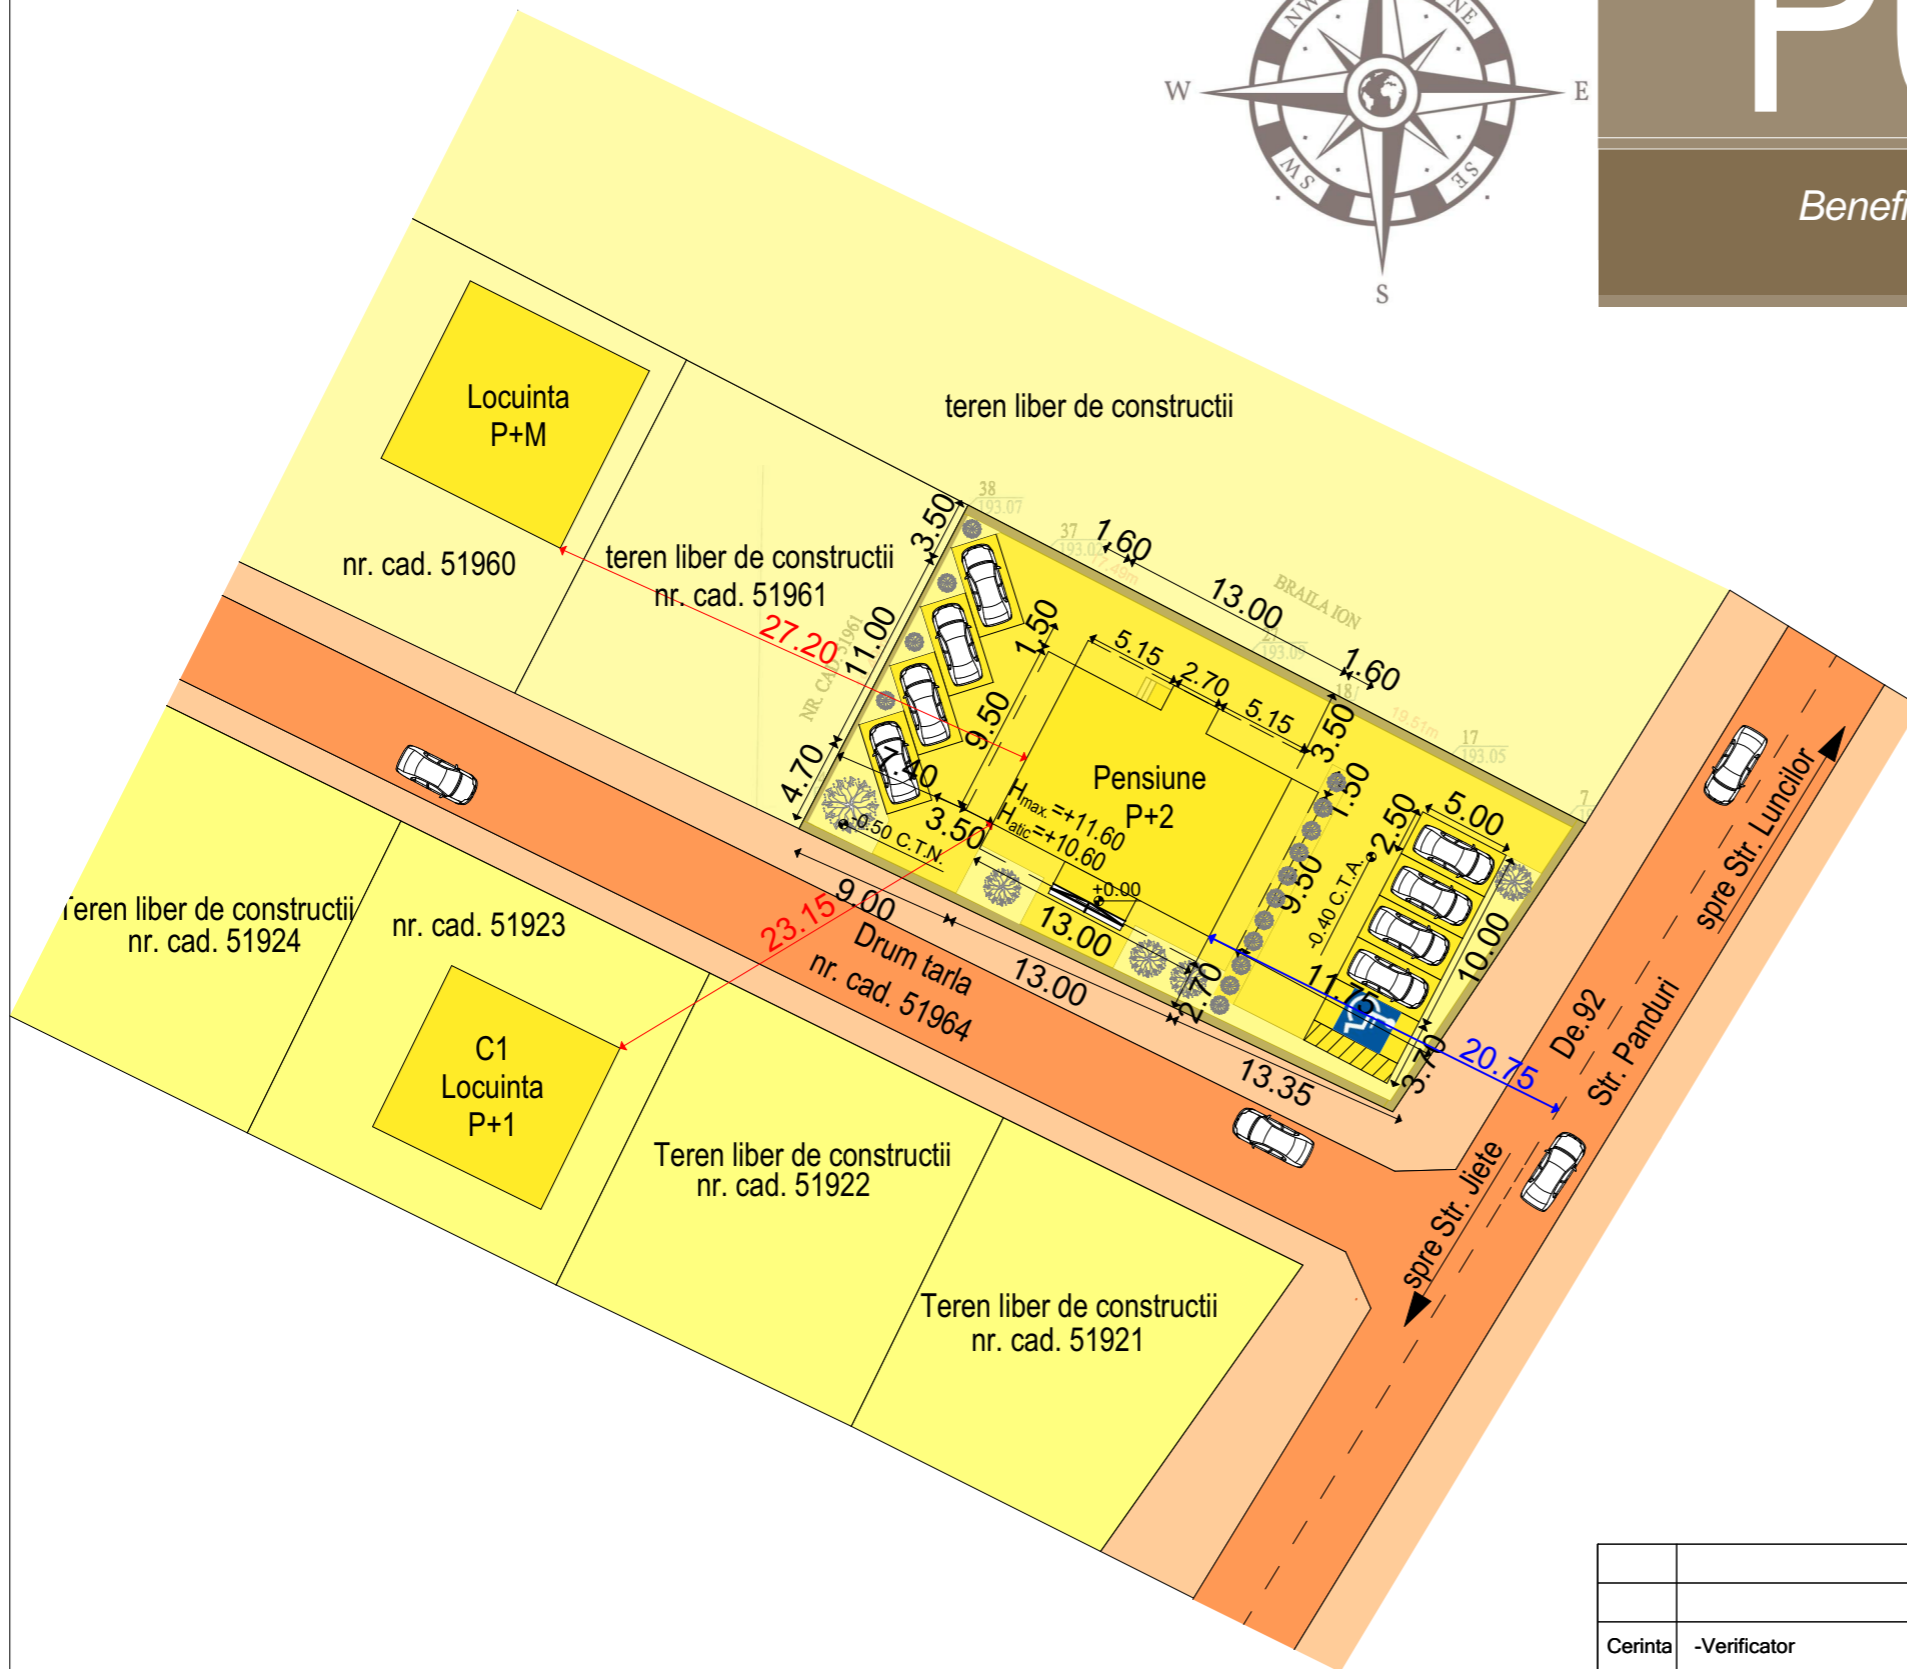


PUD PLAN URBANISTIC DE DETALIU


Beneficiar : ODONTOTERAPIE SRL prin Pirvu Raluca Maria
Mun. Tg-Jiu, Str. Panduri, nr. 194, Jud. Gorj

6

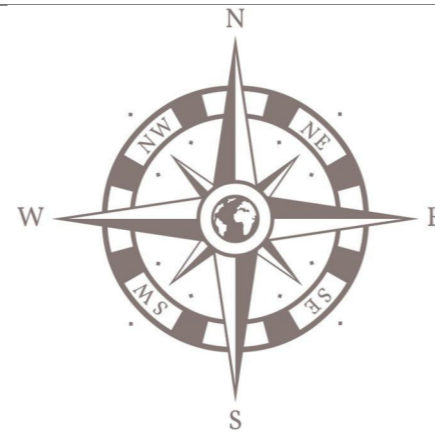

LEGENDA:

- Proprietate privata a persoanelor fizice sau juridice
- Drum public si terenuri de proprietate publica de interes local

Cerinta		-Verificator -Expert	Nume :	Semnătură :	referat/expertiza nr./data		
Proiectant general : search studio srl Str. Tudor Vladimirescu, nr.1-17, cam. 13, Tg Jiu Tel 0353.414.908, email: search.studio@yahoo.com			Nume :	Semnătură :	Beneficiar : ODONTOTERAPIE SRL prin Pirvu Raluca Maria Amplasament : Mun. Tg-Jiu, Strada Panduri, nr. 194, Jud. Gorj		
			Data : iunie.2024	Sef proiect : Proiectat :	Arh. Hortopan Alexandru		Denumire: <i>Elaborare Plan Urbanistic de Detaliu si documentatie tehnica pentru autorizarea executarii lucrarilor de construire „pensiune si imprejmuire teren”</i>
			Sc 1/500	Desenat :	Arh. Hortopan Alexandru		Titlu plansa : <u>CIRCULATIA JURIDICA A TERENURILOR SI OBIECTIVE DE UTILITATE PUBLICA</u>
							PRNR 141/2024 P.U.D. U.06