

Terenul studiat este situat in UTR 7, subzona LM su. 7, de locuinte individuale P...P+2.  
Parcela (Cad\_62490)

P.O.T. maxim propus = 30%


C.U.T. maxim propus = 0.9

**Observatii:**

Parcela de teren studiata este de 797,00 mp si apartine beneficiarului lucrarii SC BMN REZIDENT SRL prin Nadolu Bogdan Danut.


In prezent pe teren exista o constructie C1 (locuinta).

Nr. Pct.	Coordonate pct.de contur		Lungimi laturi D(i,i+1)
	E [m]	N [m]	
35	363959.709	395430.130	23.03
36	363982.723	395430.846	8.60
37	363991.326	395430.974	13.18
38	364004.505	395431.119	5.23
39	364004.697	395425.891	14.22
22	364003.950	395411.686	0.04
40	364003.910	395411.686	9.90
41	363994.009	395411.578	27.28
5	363966.731	395411.307	8.42
42	363963.560	395419.102	11.68

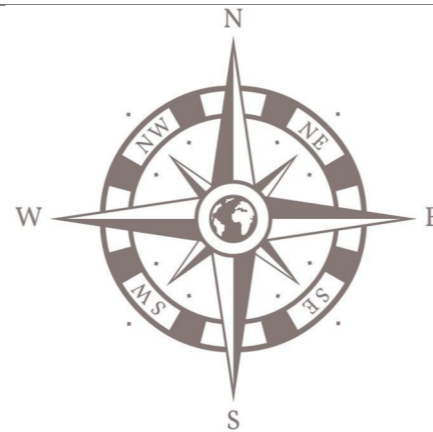

LEGENDA:

- Parcela studiata
- Parcele vecini
- Constructii vecine
- Limite parcela studiata
- Locuinta existenta (97.00 mp)
- Zona cai de circulatie rutiera
- Acces pe parcela

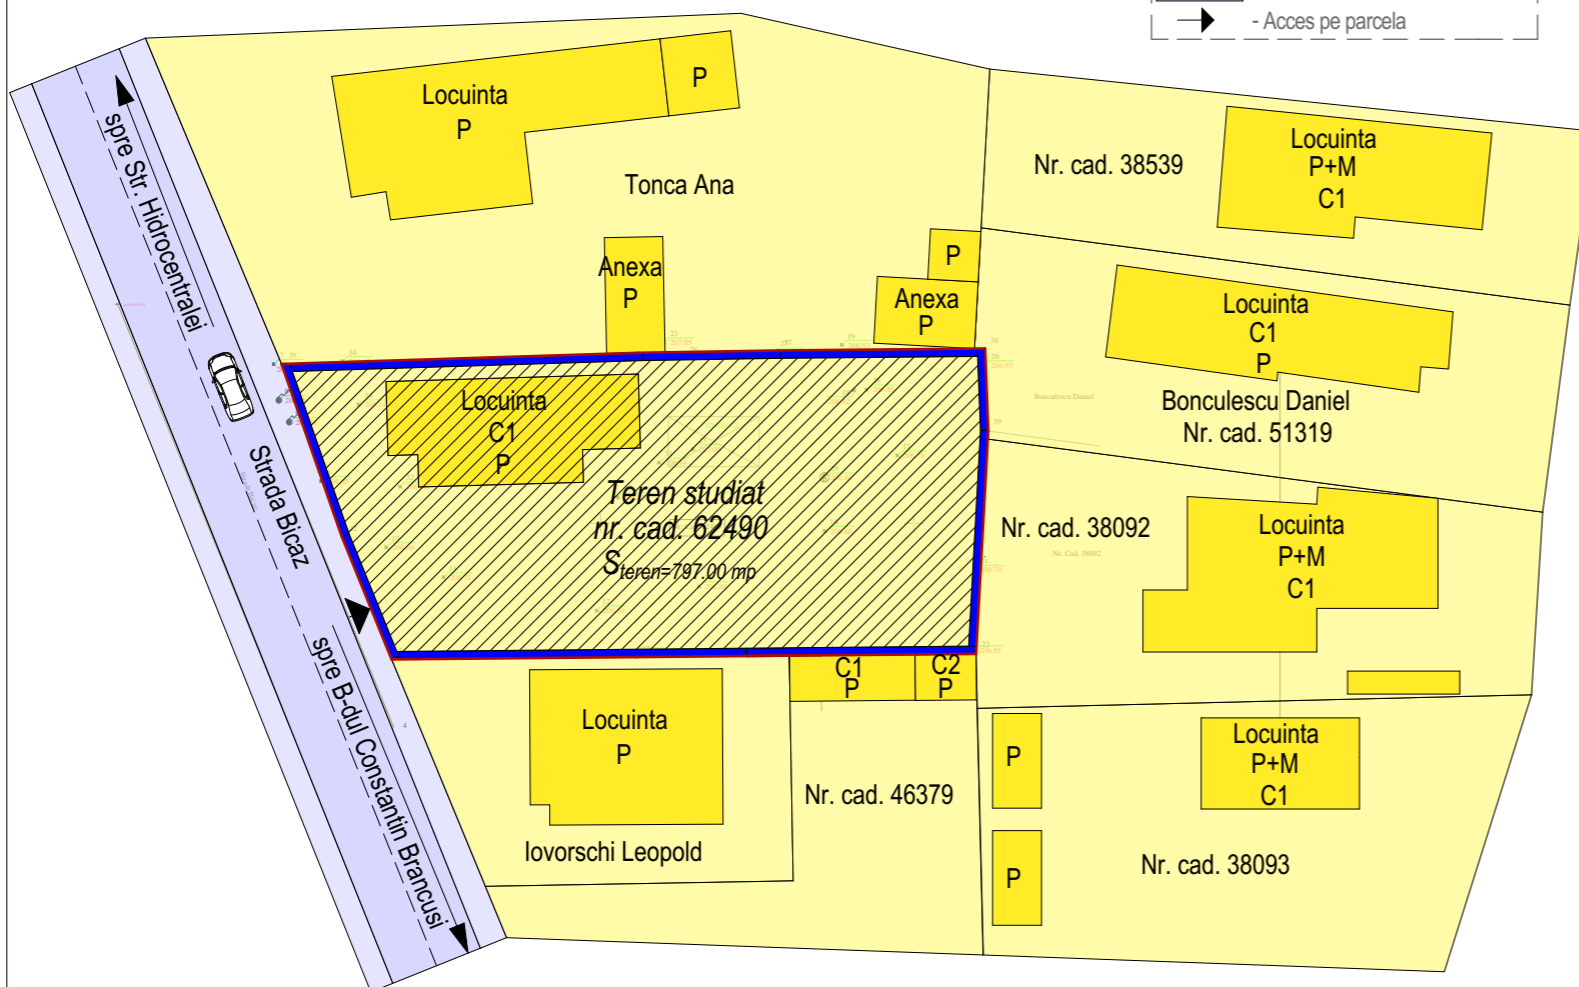

# PUD PLAN URBANISTIC DE DETALIU

Beneficiar : SC BMN REZIDENT SRL prin Nadolu Bogdan Danut  
Mun. Tg-Jiu, Str. Biczaz, nr. 6, Jud. Gorj

2



Cerinta	-Verificator -Expert	Nume :	Semnătură :	referat/expertiza nr ./data
Proiectant general : search studio srl Mun.Tg-Jiu, Str. Vasile Alecsandri, nr.44, Jud. Gorj Tel 0784382372, e-mail: search_studio@yahoo.com		Beneficiar : SC BMN REZIDENT SRL prin Nadolu Bogdan Danut Amplasament : Mun. Tg-Jiu, Strada Biczaz, nr. 6, Jud. Gorj		
		Denumire: Intocmire PUD pentru construire 2 locuinte individuale		
Data : Iunie.2024	Sef proiect : Proiectat :	Arh. Hortopan Alexandru	Semnătură :	PR.NR: 148/2024
Sc. 1/500	Desenat :	Arh. Hortopan Alexandru		P.U.D.
Titlu plansa : SITUATIE EXISTENTA AMPLASAMENT				U.02