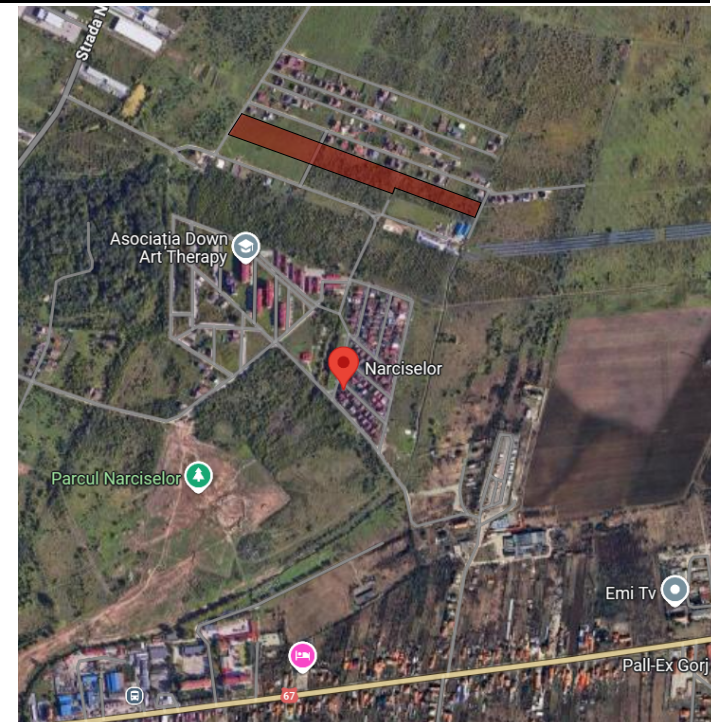
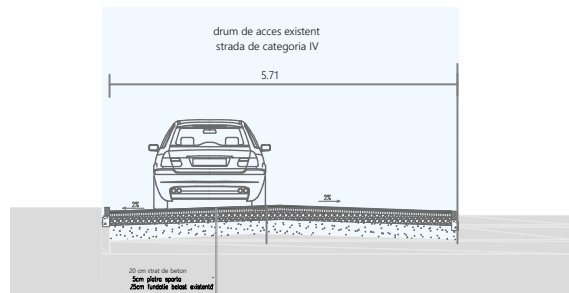
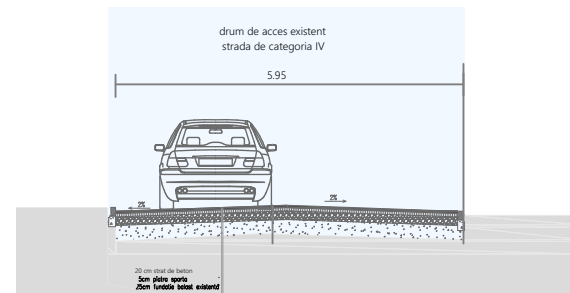
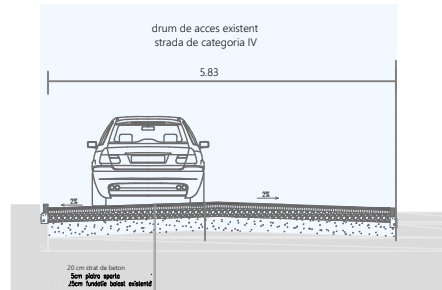
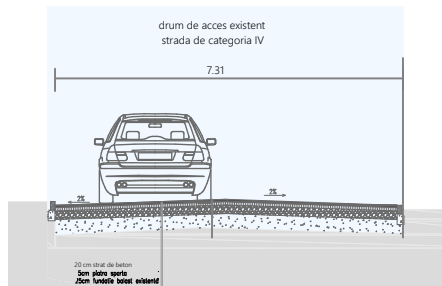
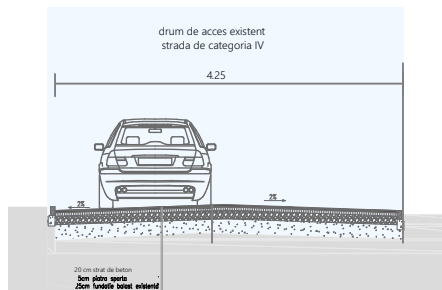
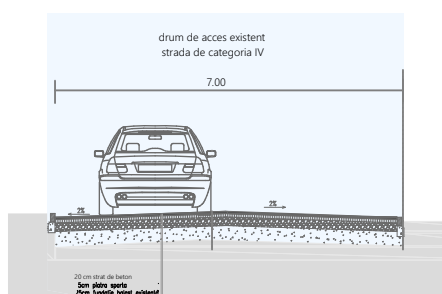
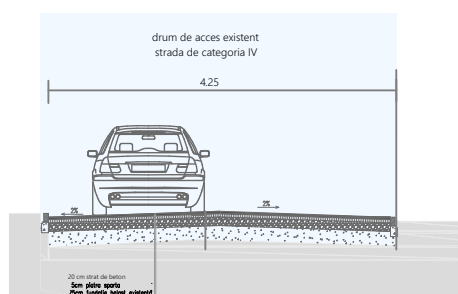
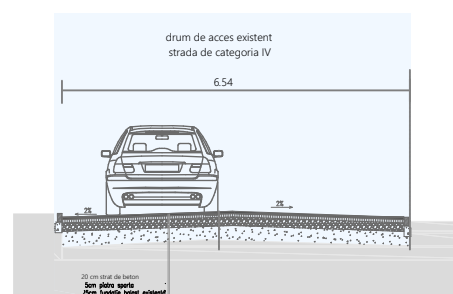
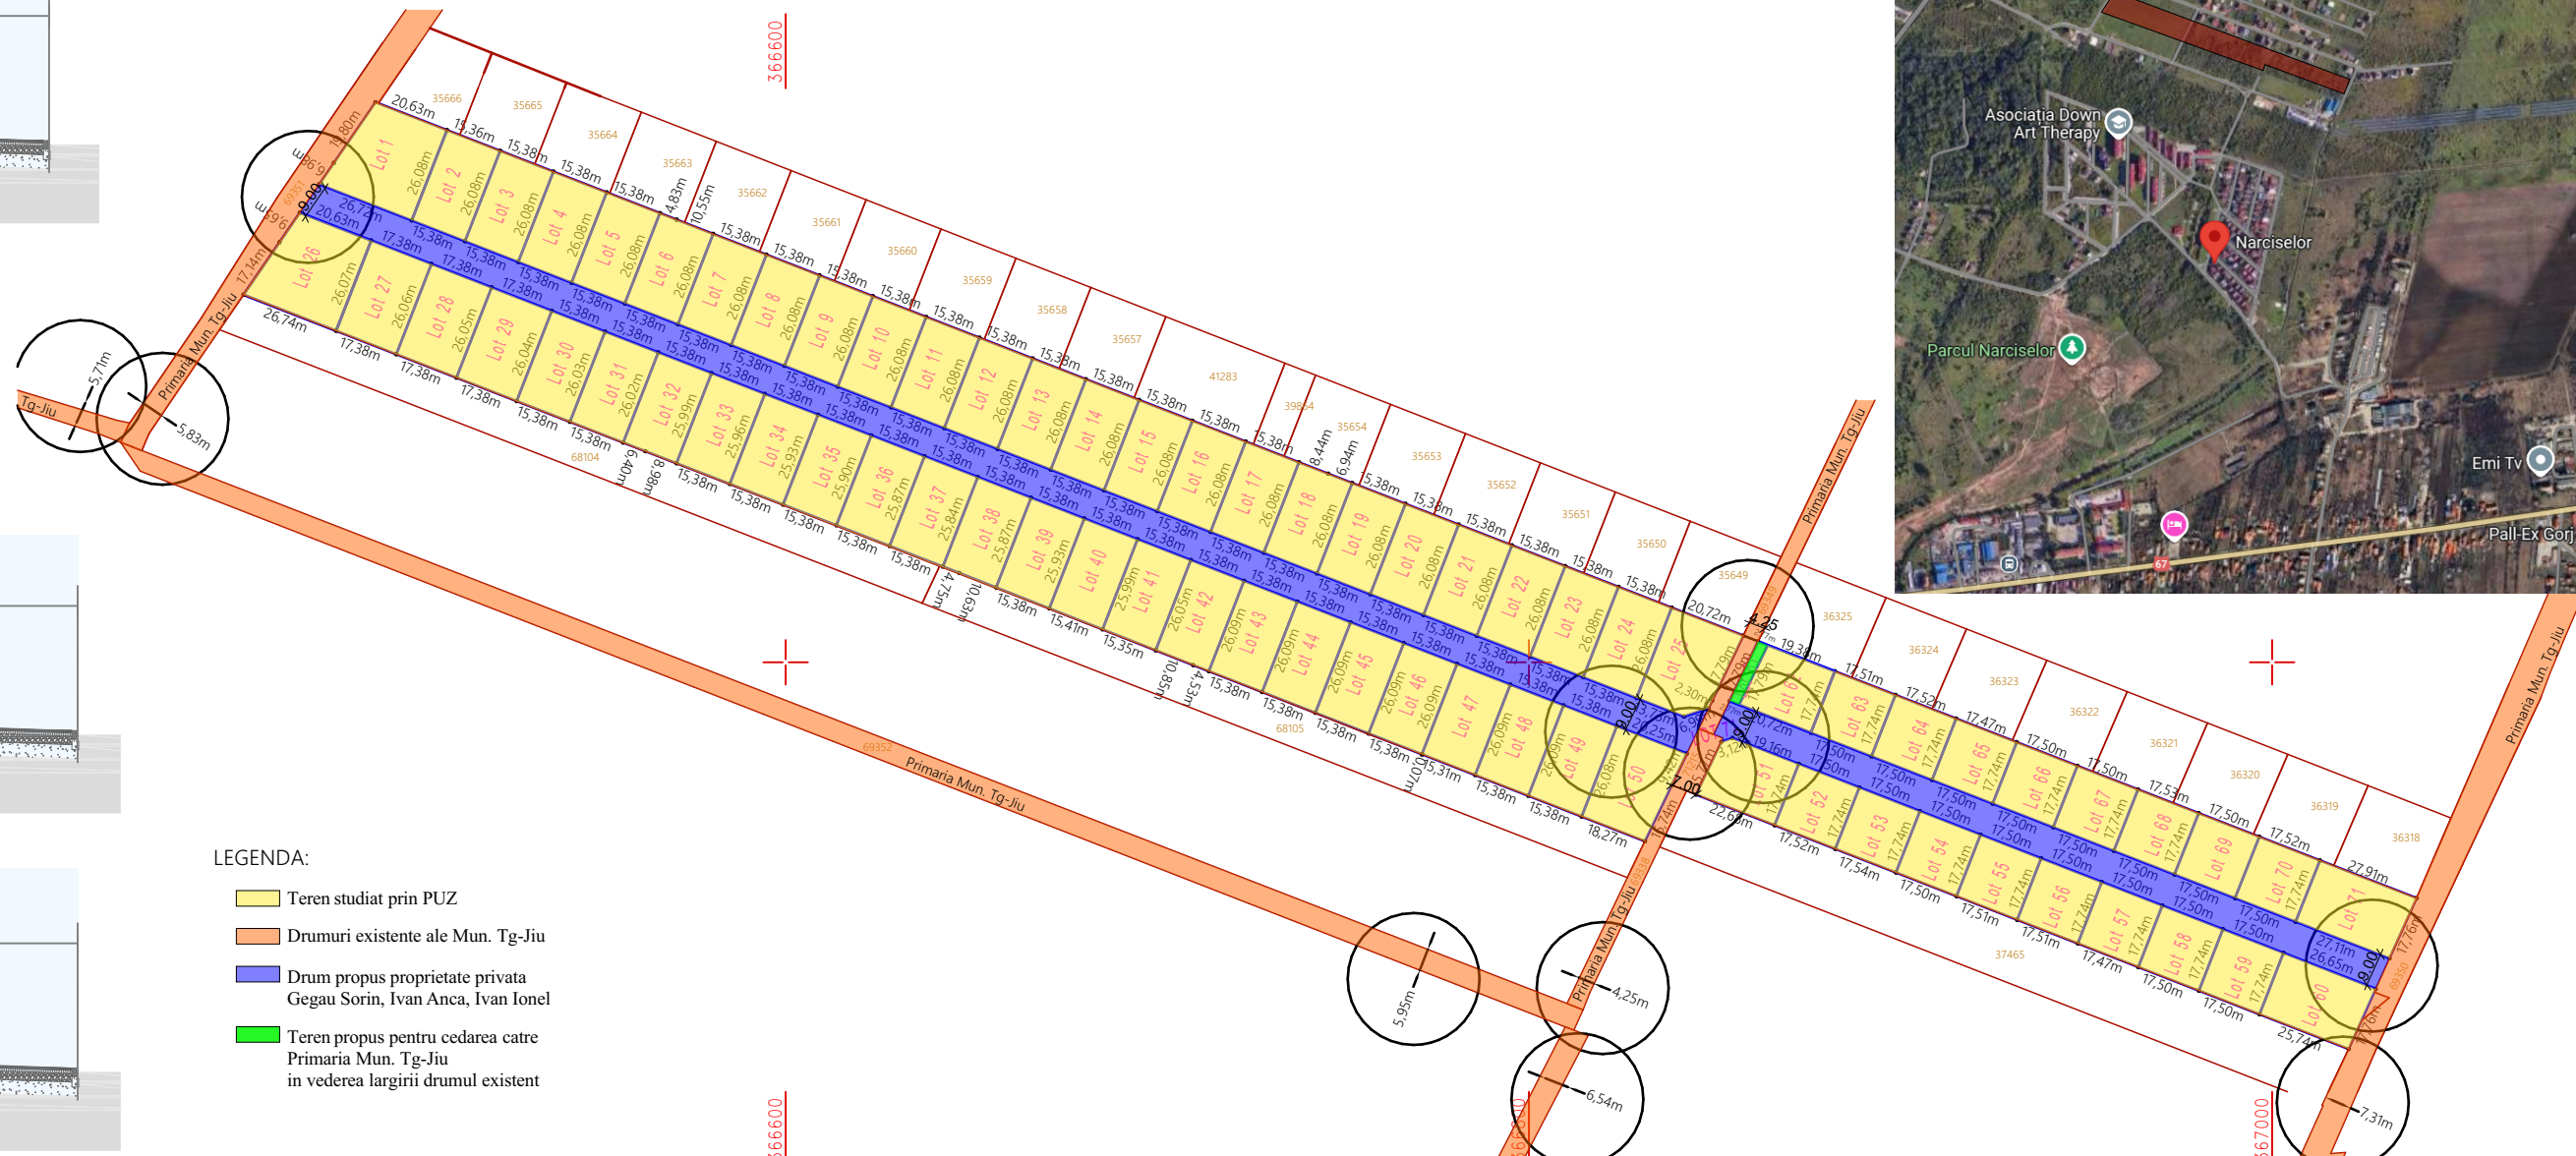


PROFIL TRANSVERSAL DRUM DE ACCES INTRAVILAN PROPUȘ

NR. CAD. 69314
PRIMARIA MUN. TG-JIUNR. CAD. 69352
PRIMARIA MUN. TG-JIUNR. CAD. 69351
PRIMARIA MUN. TG-JIUNR. CAD. 69350
PRIMARIA MUN. TG-JIUNR. CAD. 69349
PRIMARIA MUN. TG-JIUNR. CAD. 71215
PRIMARIA MUN. TG-JIUNR. CAD. 69338
PRIMARIA MUN. TG-JIUNR. CAD. 70969
PRIMARIA MUN. TG-JIU

LEGENDA:

- Teren studiat prin PUZ
- Drumuri existente ale Mun. Tg-Jiu
- Drum propus proprietate privata Gega Sorin, Ivan Anca, Ivan Ionel
- Teren propus pentru cedarea catre Primaria Mun. Tg-Jiu in vederea largirii drumul existent

Referat verificare nr...../ 2025			
-Verificator -expert	Nume	Semnatura	Cerinta
referat/expertiza, nr./data			
Beneficiar:			Proiect nr.
GEGAU SORIN IVAN ANCA IVAN IONEL			23 / 2025
Titlu proiect:			Faza:
ELABORARE PUZ - trecere teren din extravilan in intravilan, alipire si parcelare pentru construire locuinte individuale, duplex, cuplate			P.U.Z.
Titlu planșă:			Planșă nr.
CIRCULATII			U-04