


PUZ PLAN URBANISTIC ZONAL

Beneficiar : Rosu Alin-Constantin si Rosu Lixandru Carmen-Elena
Mun. Tg-Jiu, Strada Aviatorilor, nr. 142, Jud. Gorj

5

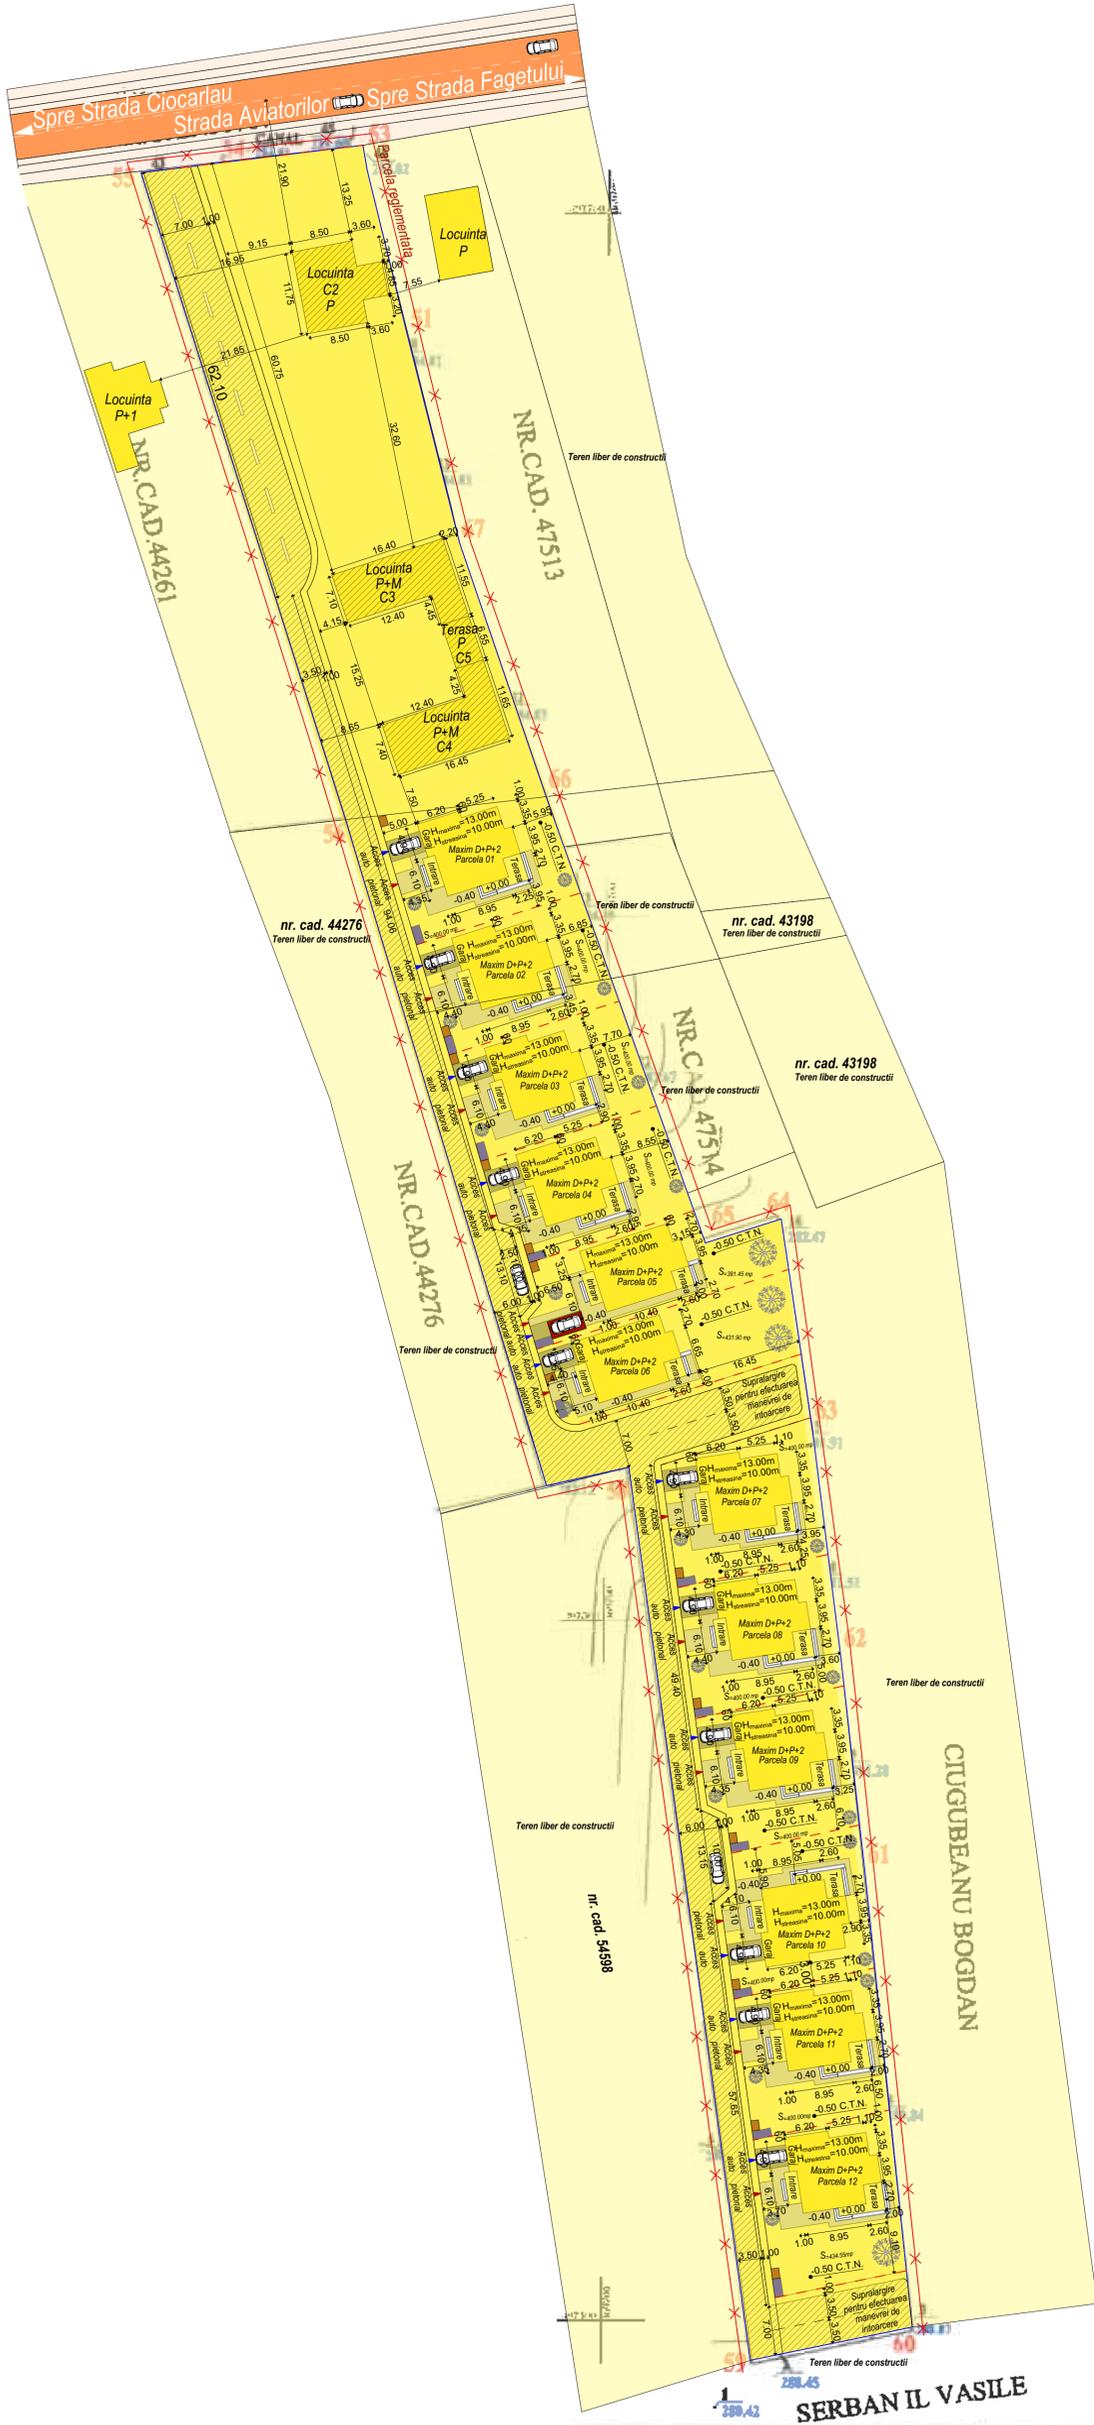

LEGENDA:

- Proprietate privata a persoanelor fizice sau juridice
- Drum public si terenuri de proprietate publica de interes local

Cerinta	-Verificator -Expert	Nume :	Semnătură :	referat/expertiza nr./data
				Beneficiar : ROSU ALIN-CONSTANTIN SI ROSU LIXANDRU CARMEN-ELENA Amplasament : Mun. Tg-Jiu, Str. Aviatorilor, nr. 142, Jud. Gorj
				Denumire : ELABORARE PLAN URBANISTIC ZONAL - EXTINDERE TEREN INTRAVILAN PENTRU CONSTRUIRE LOCUINTE SI FUNCTIUNI COMPLEMENTARE - PARCELARE
				Titlu plansa : CIRCULARA JURIDICA A TERENURILOR SI OBIECTIVE DE UTILITATE PUBLICA
Data:	aug.2024	Sef proiect:	Arh. Hortopan Alexandru	PR. NR. 62/2024
Sc.:	1:500	Proiectat:	Arh. Hortopan Alexandru	P.U.Z.
		Desenat:	Arh. Hortopan Alexandru	U.05