



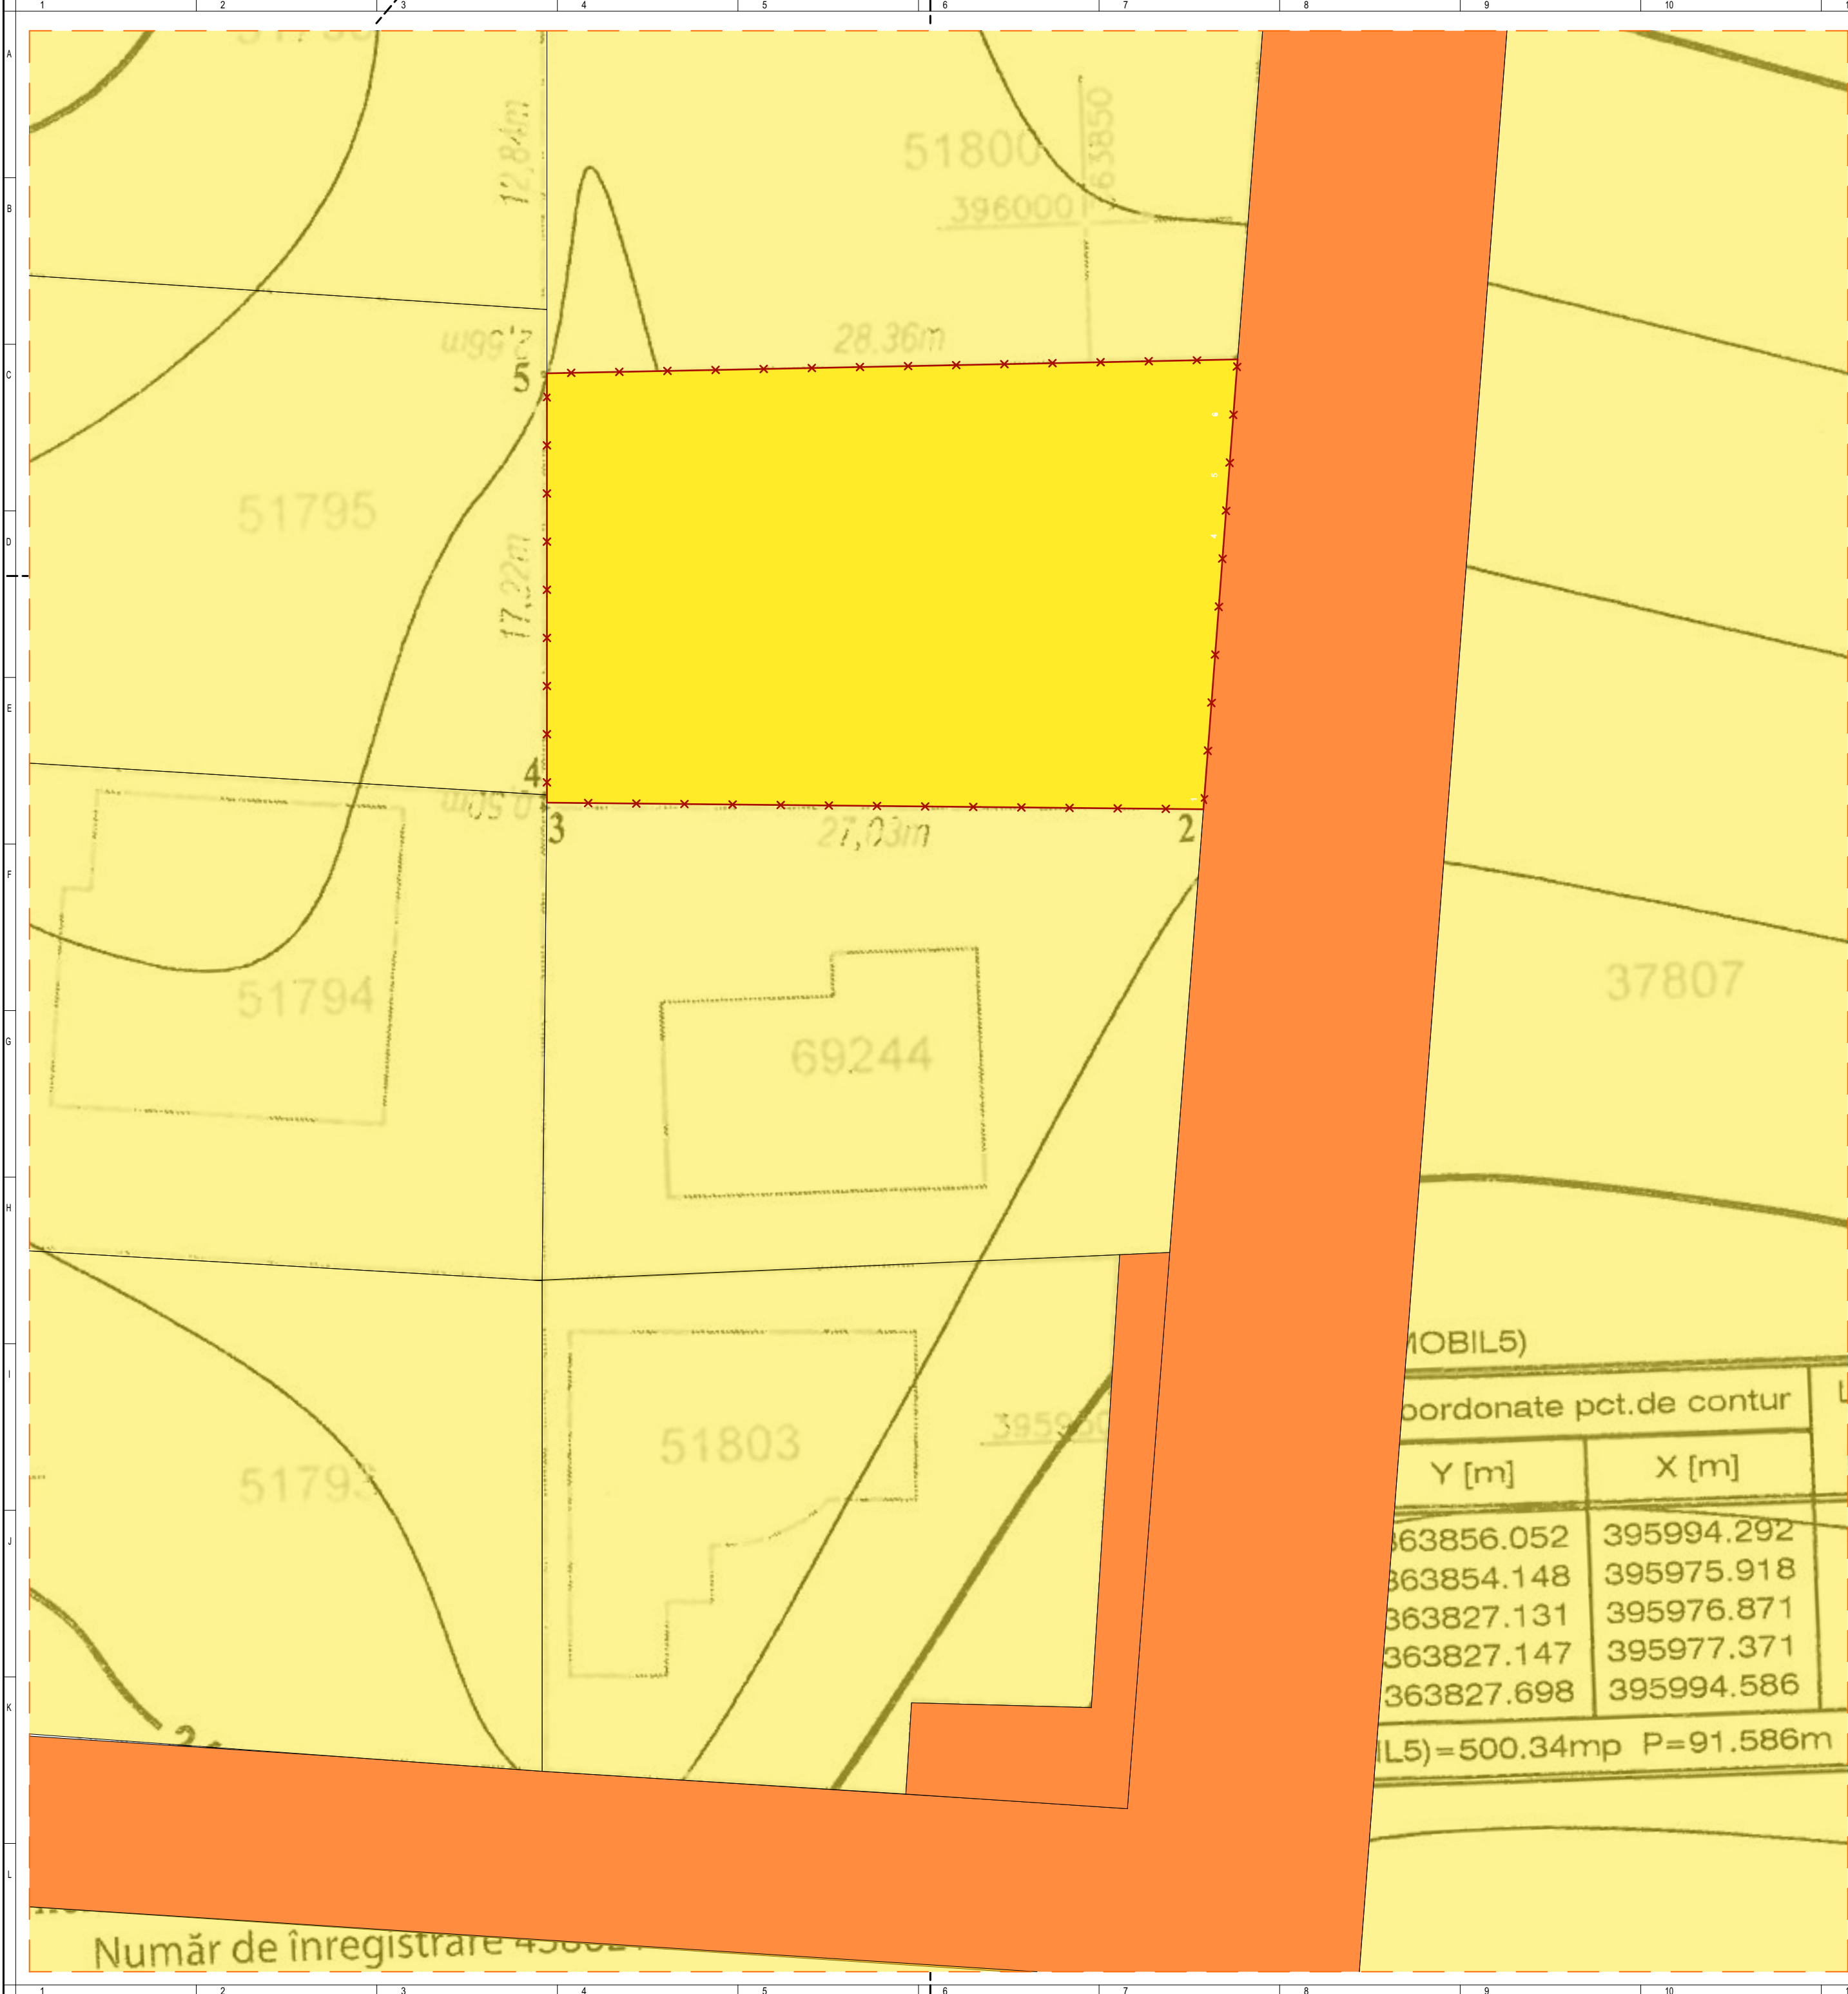

LEGENDA

- TERENURI PROPRIETATE PRIVATA A PERSOANELOR FIZICE SI/SAU JURIDICE
- TERENURI PROPRIETATE PUBLICA DE INTERES LOCAL
- LIMITA DE PROPRIETATE

PROFIL STRADAL EXISTENT

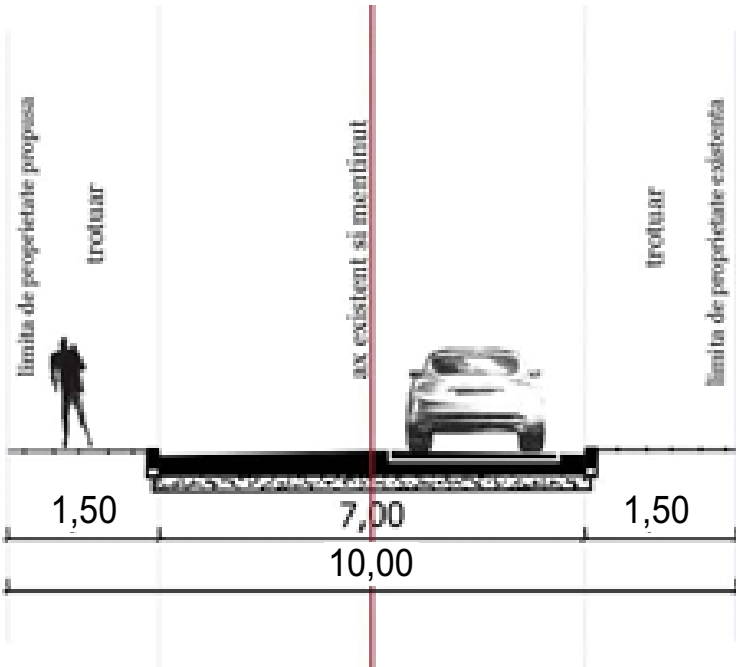

BILANT TERITORIAL EXISTENT

DENUMIRE	SUPRAFATA	PROCENTAJ
TOTAL CONSTRUCTII	0	0 %
PLATFORME PIETONALE	0	0 %
PLATFORME AUTO	0	0 %
SPATII VERZI	0	100 %
TOTAL SUPRAF TEREN	500	100 %

INDICI URBANISTICI

P.O.T. existent = 0%

C.U.T. existent = 0

P.O.T. MAXIM = 35%

C.U.T. MAXIM = 1

Rh MAXIM = S+P+2E

Verificator					
Expert					
Proiectant general	Proiectant de specialitate		Beneficiar:		Proiect Nr. 04/2025
RAUBON Studio de arhitectura CUK 43655322 NR. INREG. 178/191/2021	Flavian Cosmin I. FLOREA arhitect	SC BRACKETDENT SRL prin reprezentant STANILOIU SIMONA			
		Adresa: Strada Bicaz, nr. 27, Mun. Targu-Jiu, Jud. Gorj, CF 69245			
Specificatie	Nume Prenume	Semnatura	Scara:	CONSTRUIRE CLINICA STOMATOLOGICA, IMPREJMUIR SI PARCARE CU ELABORARE PUD	Faza:
Sef proiect	arh. Flavian FLOREA		1:200		D.T.A.C.
Proiectat	arh. Flavian FLOREA		MAI 2025	Obiective de utilitate publica	PUD 04
Desenat	st. arh. Raul BONCULESCU				