



PUD PLAN URBANISTIC DE DETALIU

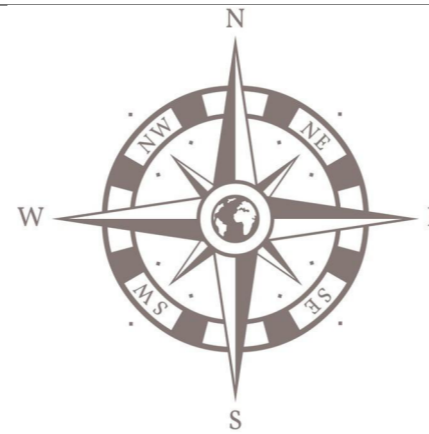

Beneficiar : Albu Elena
Mun. Tg-Jiu, Str. Panduri, nr. 185, Jud. Gorj

6

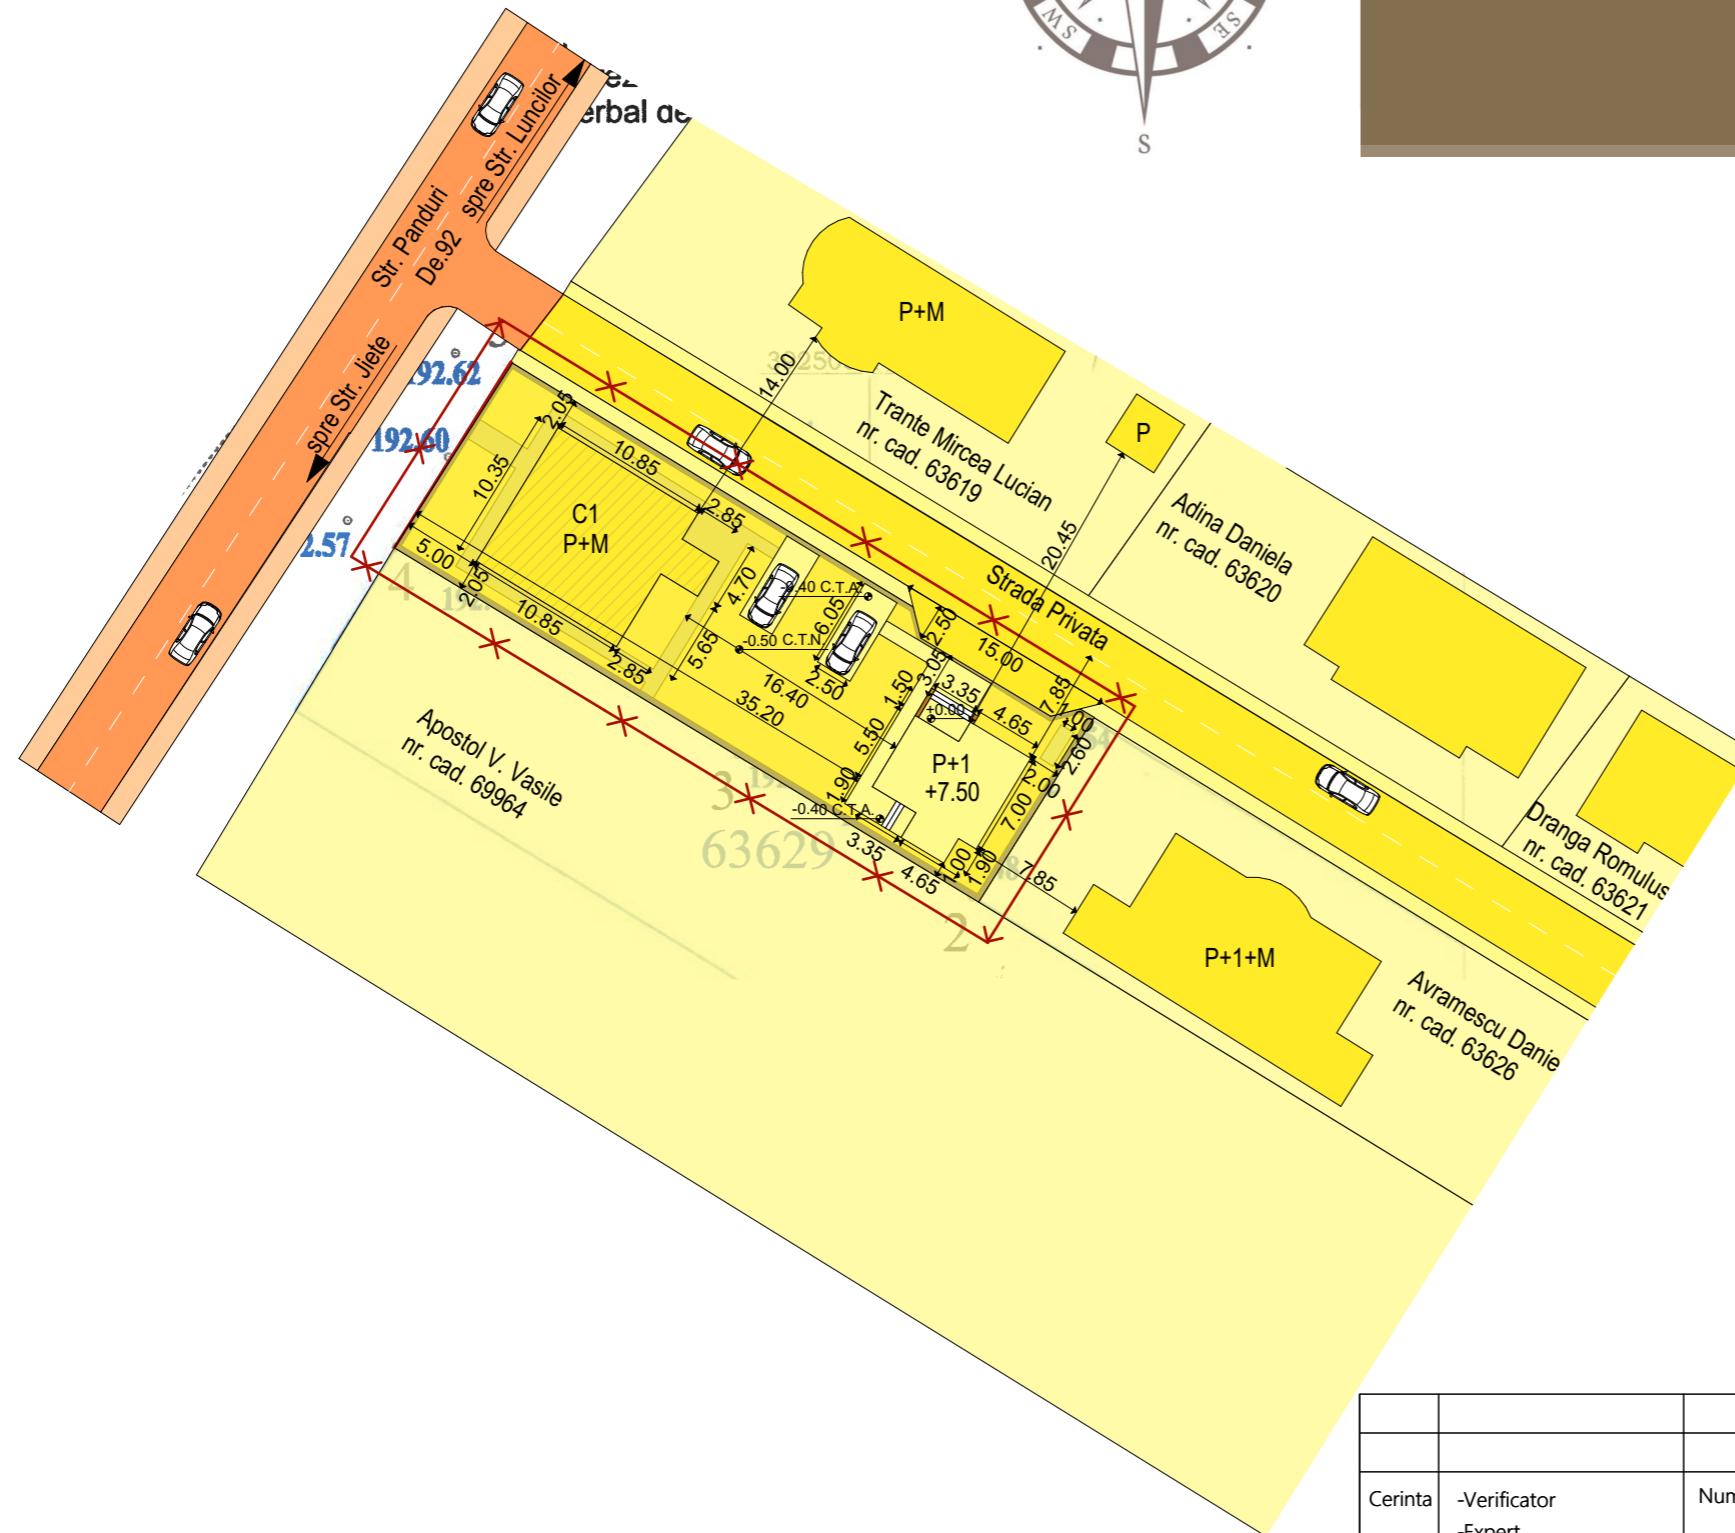

LEGENDA:

- Proprietate privata a persoanelor fizice sau juridice
- Drum public si terenuri de proprietate publica de interes local

Cerinta		-Verificator -Expert	Nume :	Semnătură :	referat/expertiza nr ./data
Proiectant general : search studio srl Str. Tudor Vladimirescu, nr.1-17, cam. 13, Tg Jiu Tel 0353.414.908, email: search_studio@yahoo.com			Nume :		Beneficiar : ALBU ELENA
			Semnătură :		Amplasament : Mun. Tg-Jiu, Strada Panduri, nr. 185, Jud. Gorj
			Data : martie.2024		Denumire: Elaborare Plan Urbanistic de Detaliu si DTAC pentru construire locuinta individuala, desfiintare anexa C2
Sc. 1/500		Desenat : Arh. Hortopan Alexandru		Titlu plansa : CIRCULATIA JURIDICA A TERENURILOR SI OBIECTIVE DE UTILITATE PUBLICA	
				P.U.D.	
				U.06	