



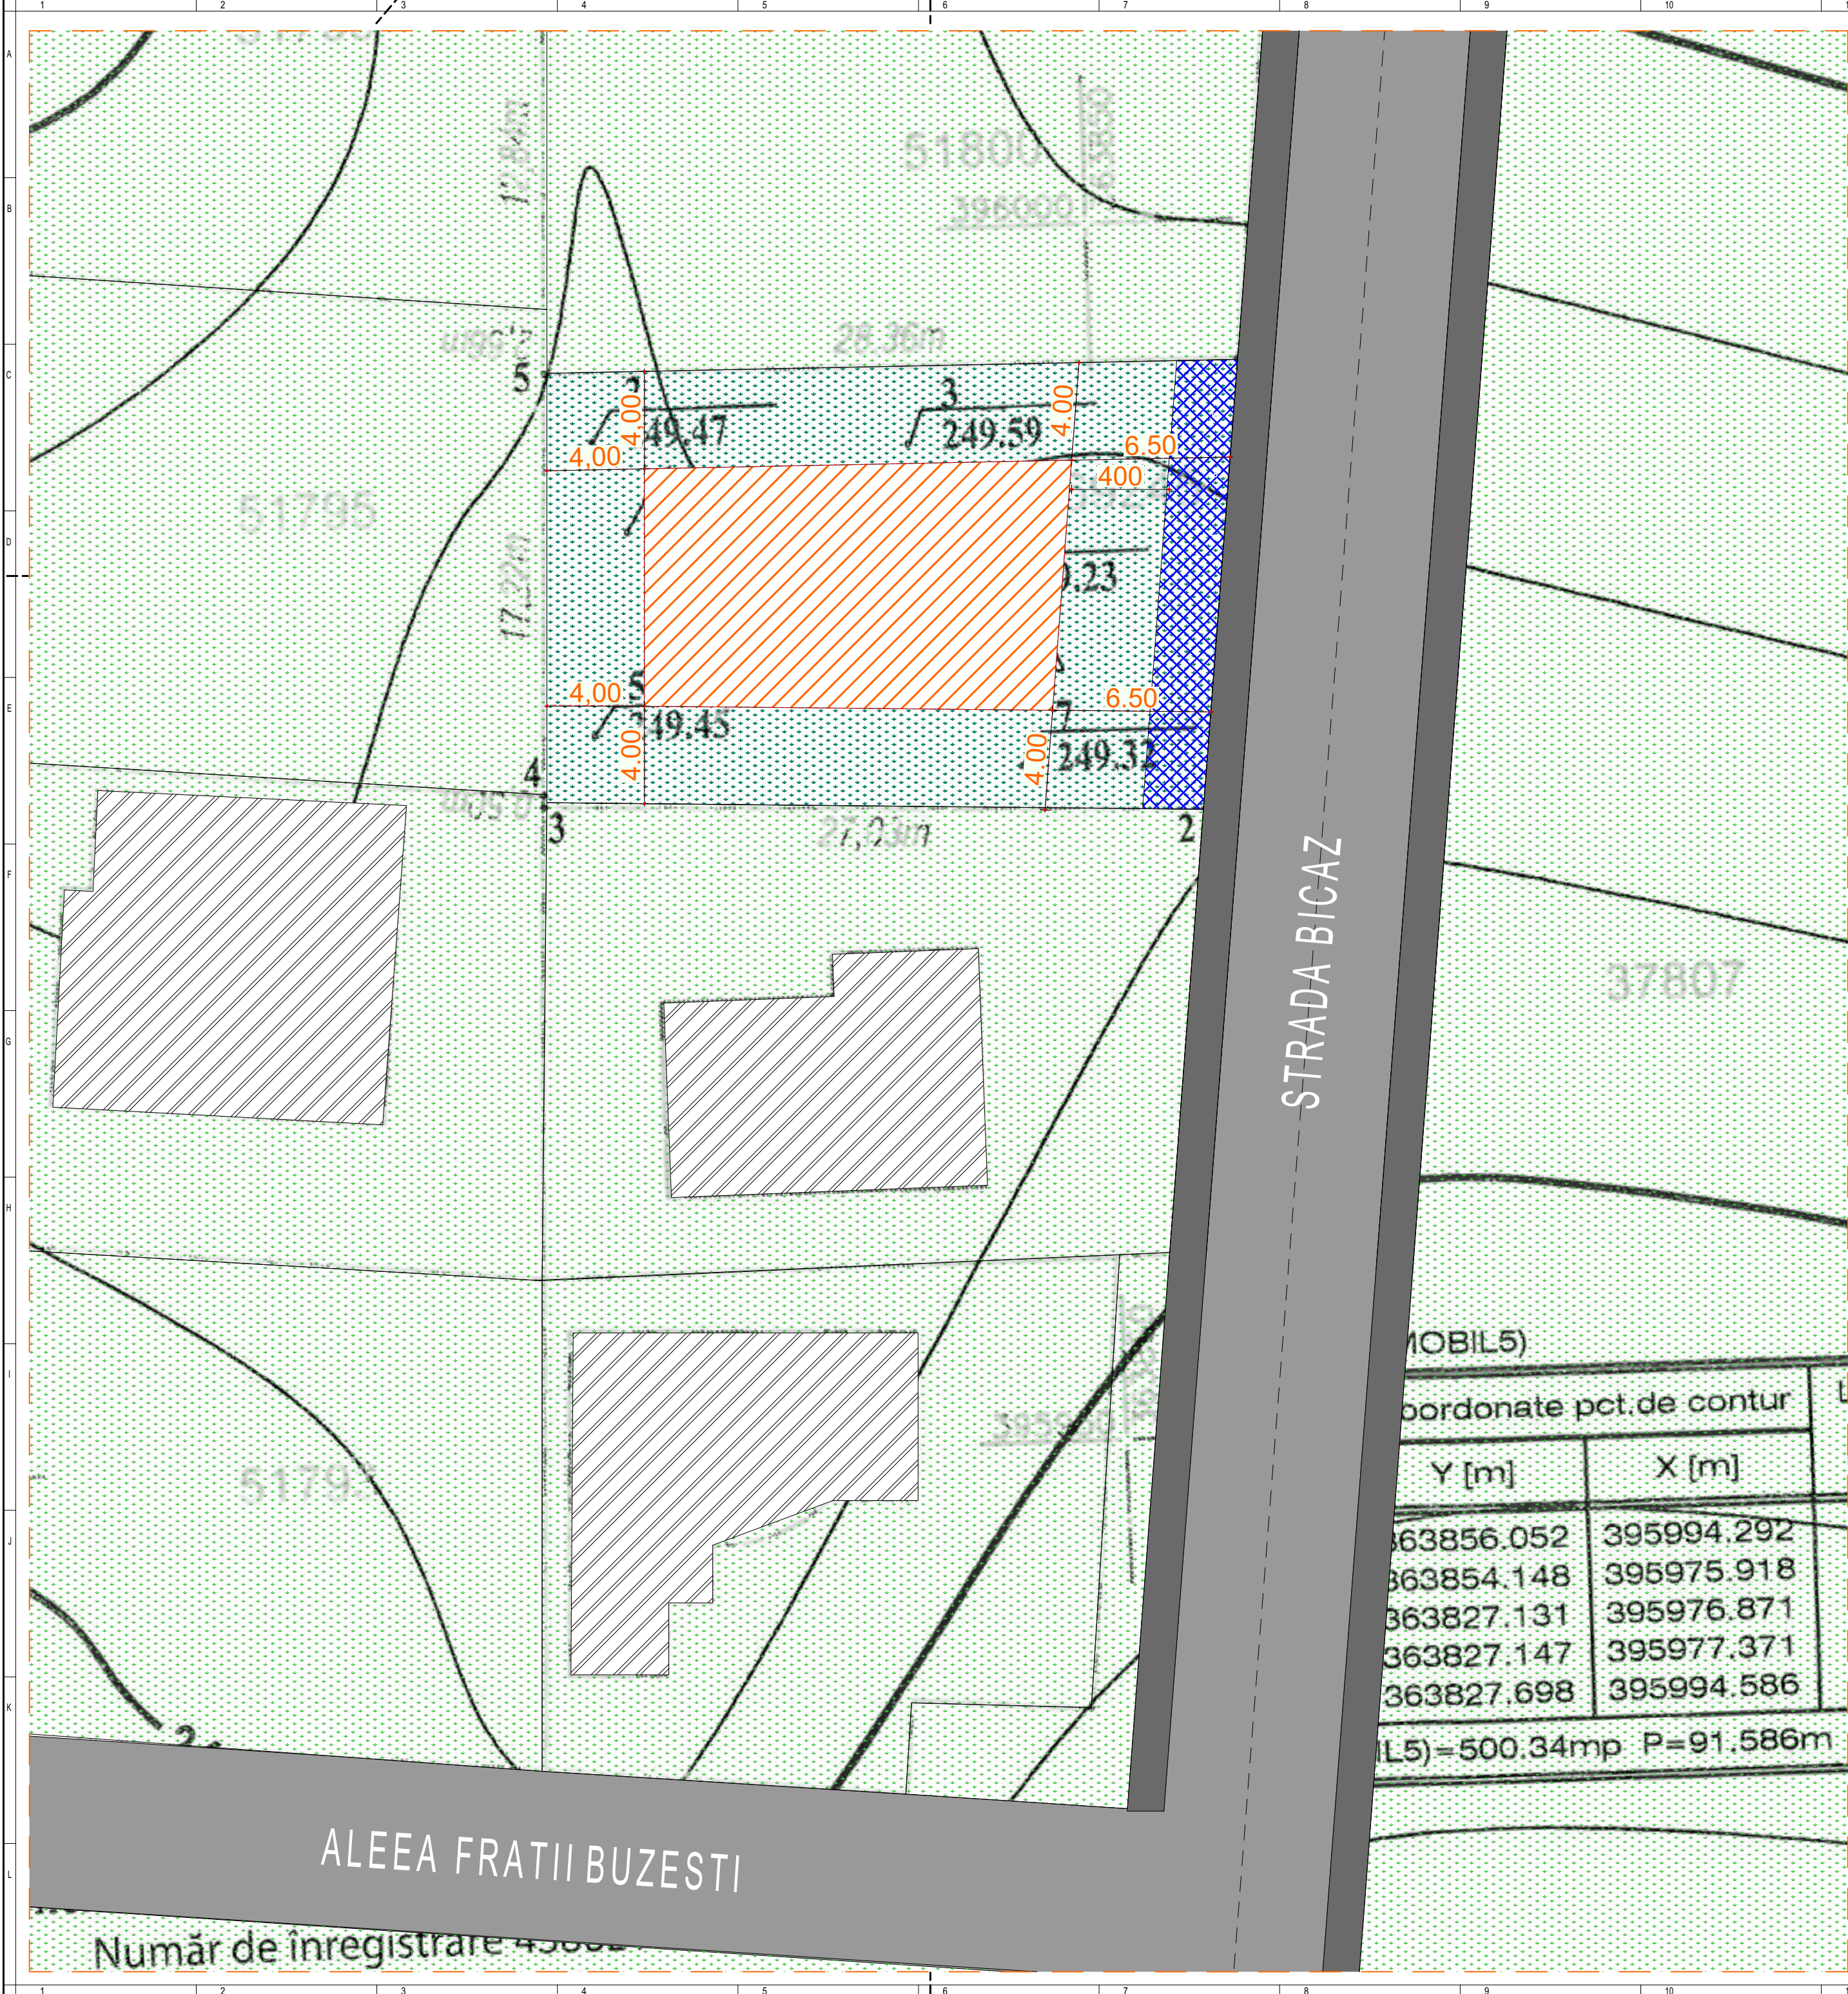

LEGENDA

	LIMITA ZONEI STUDIATE		SPATIU VERDE
	LIMITA DE PROPRIETATE		ZONA PROT. STS
	REGIM DE ALINIERE		CAROSABIL
	AX DRUM		TROTUAR
	CONSTRUCTIE EXISTENTA		

Incadrare in teritoriu 1:5000

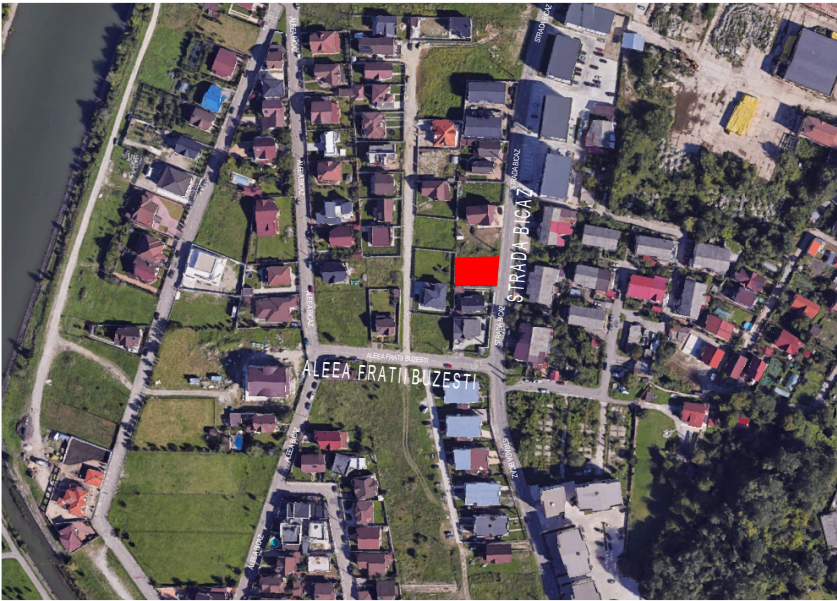

BILANT TERITORIAL EXISTENT

DENUMIRE	SUPRAFATA	PROCENTAJ
TOTAL CONSTRUCTII	0	0 %
PLATFORME PIETONALE	0	0 %
PLATFORME AUTO	0	0 %
SPATII VERZI	0	100 %
TOTAL SUPRAF TEREN	500	100 %

INDICI URBANISTICI

P.O.T. existent = 0%

C.U.T. existent = 0

P.O.T. MAXIM = 35%

C.U.T. MAXIM = 1

Rh MAXIM = P+1E+M

Verificator				
Expert				
Proiectant general	Proiectant de specialitate	Beneficiar:	Proiect Nr. 04/2025	
	Studio de arhitectura	SC BRACKETDENT SRL prin reprezentant STANILOIU SIMONA		
CU: 43655922 NR. INREG: 18/191/2021	arh. Flavian FLOREA arhitect	Adresa: Strada Bicaz, nr. 27, Mun. Targu-Jiu, Jud. Gorj, CF 69245		
Specificatie	Nume Prenume	Semnatura	Scara:	Faza:
Sef proiect	arh. Flavian FLOREA		1:200, 1:5000	D.T.A.C.
Proiectat	arh. Flavian FLOREA		MAI 2025	Situatia existenta
Desenat	st. arh. Raul BONCULESCU			PUD 01